


eU7

Robinson Leigh Architects
 90 Wilton Way, London, N1 4PR
 +44 20 7923 9982
 info@robinsonleigh.com

PLANNING

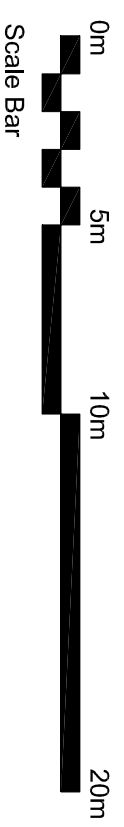


REV.	NOTES	DATE


TITLE: EXISTING SITE PLAN
 PROJECT: 24 GRAZEBROOK ROAD
 SCALE: 1:200 @ A3

DWG NO: (PL)E_01
 PROJ REF: 2120014
 DATE: 10.02.2017

REV: A

 


COPY RIGHT OF ROBINSON LEIGH ARCHITECTS. DO NOT SCALE. USE FIGURE DIMENSIONS ONLY. ALL DIMENSIONS TO BE CHECKED ON SITE AND ANY DISCREPANCIES TO BE REPORTED IMMEDIATELY. DRAWING SIZE A1.

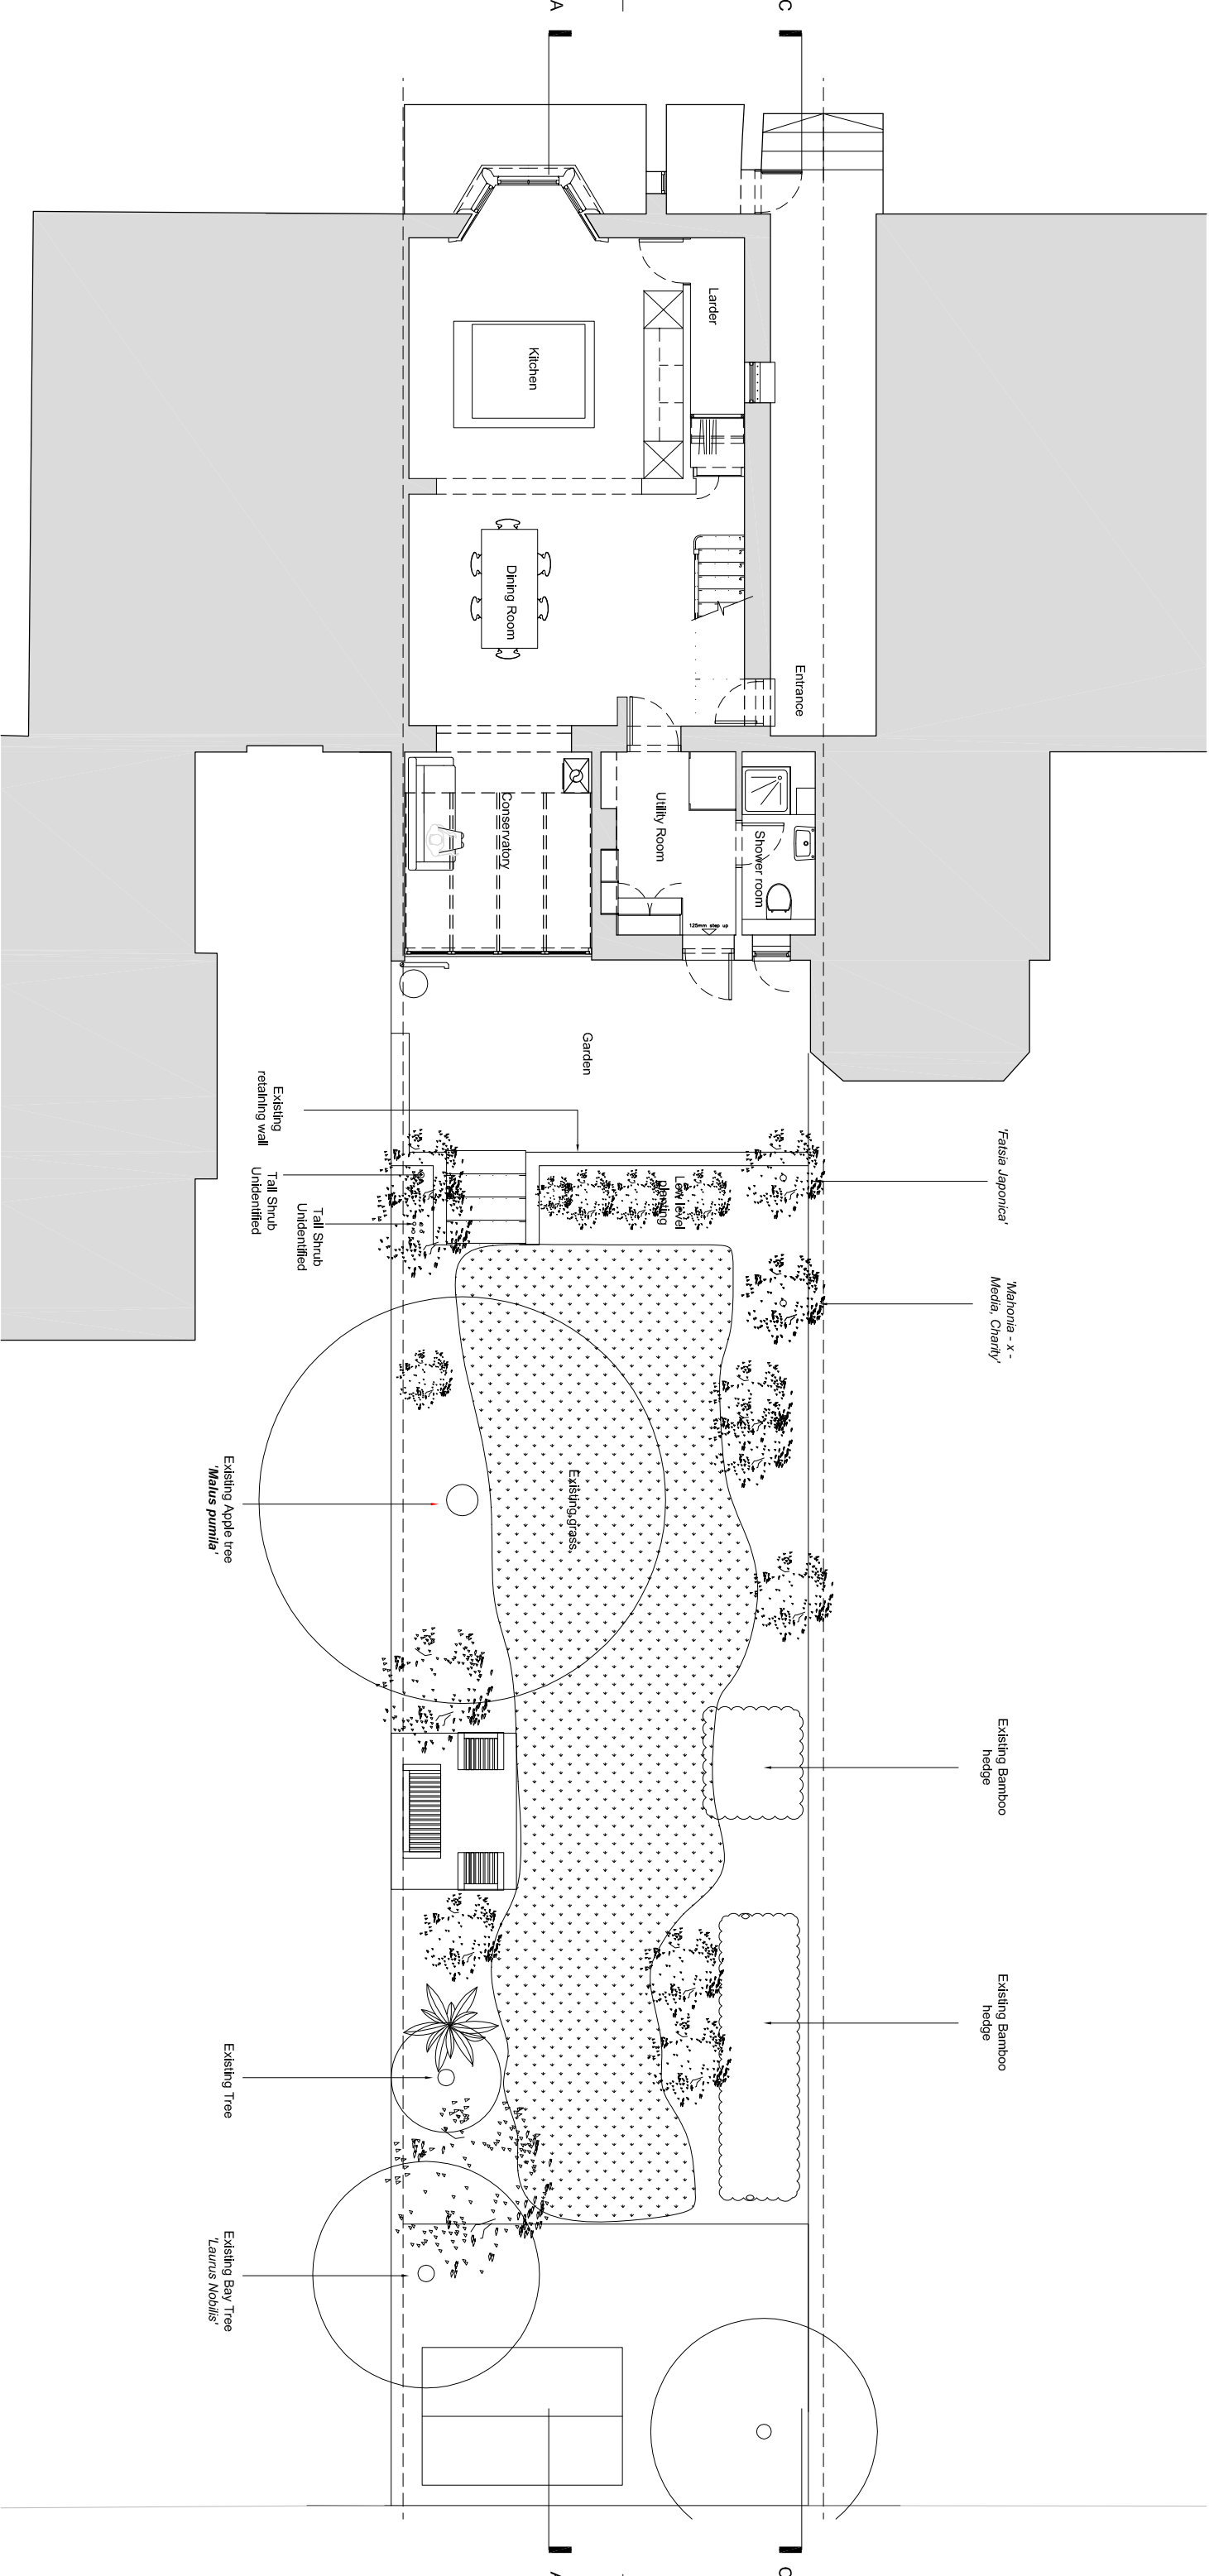

Robinson Leigh Architects
 90 Wiltonway Park, London, N1 4PR
 +44 20 7923 9982
 info@robinsonleigh.com

PLANNING

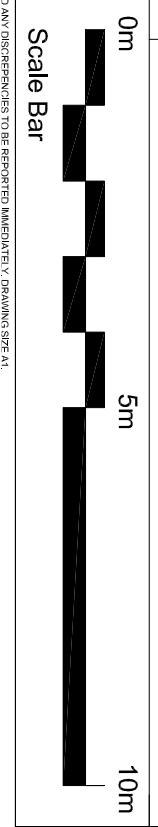



REV.	NOTES	DATE

TITLE: EXISTING LOWER GROUND FLOOR PLAN
 PROJECT: 24 GRAZEBROOK ROAD
 SCALE: 1:100 @ A3

DWG NO: (PL)_E_02
 PROJ REF: 2120014
 DATE: 10.02.2017

REV: A

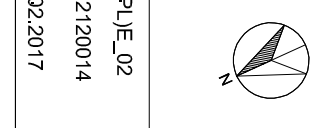

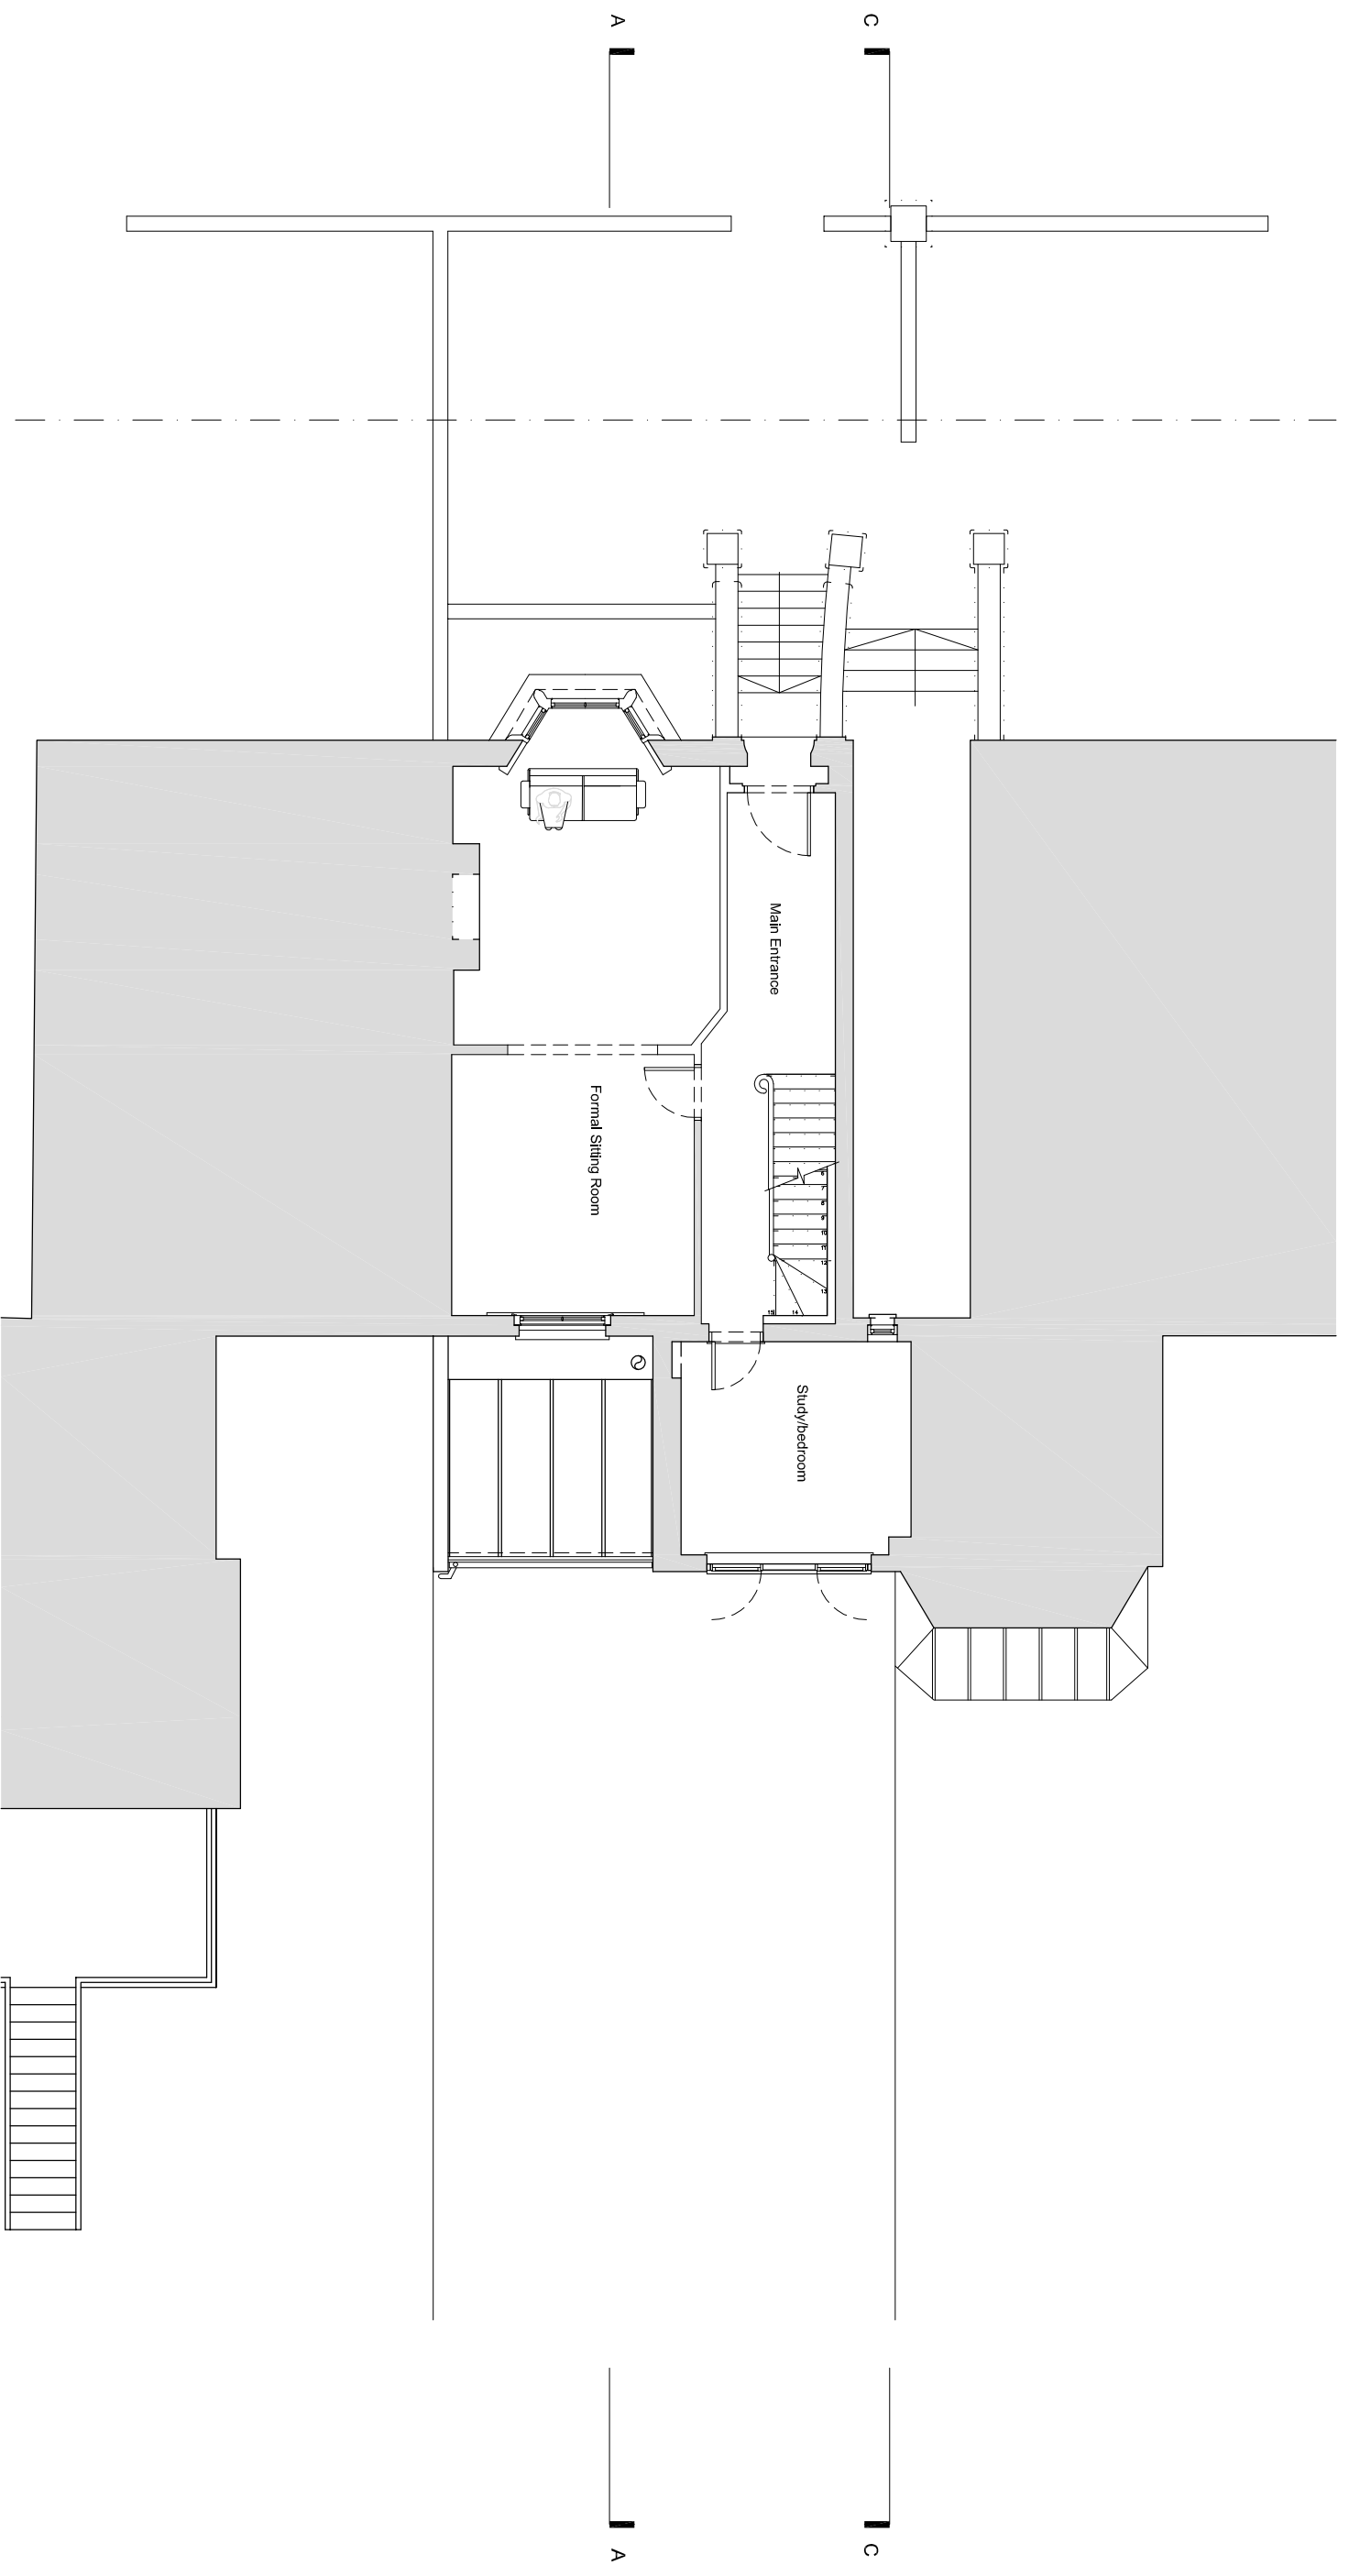


Robinson Leigh Architects
 90 Wiltonay Park, London, N1 4PR
 +44 20 7923 9982
 info@robinsonleigh.com



PLANNING
 0m
 5m
 10m
 Scale Bar

REV.	NOTES	DATE

TITLE: EXISTING UPPER GROUND FLOOR PLAN
 PROJECT: 24 GRAZEBROOK ROAD
 SCALE: 1:100 @ A3
 DWG NO: (PL)_E_03
 PROJ REF: 2120014
 DATE: 10.02.2017
 REV: A

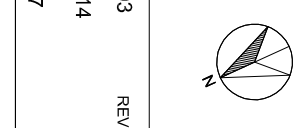


COPY RIGHT OF ROBINSON LEIGH ARCHITECTS. DO NOT SCALE. USE FIGURE DIMENSIONS ONLY. ALL DIMENSIONS TO BE CHECKED ON SITE AND ANY DISCREPANCIES TO BE REPORTED IMMEDIATELY. DRAWING SIZE A1.

 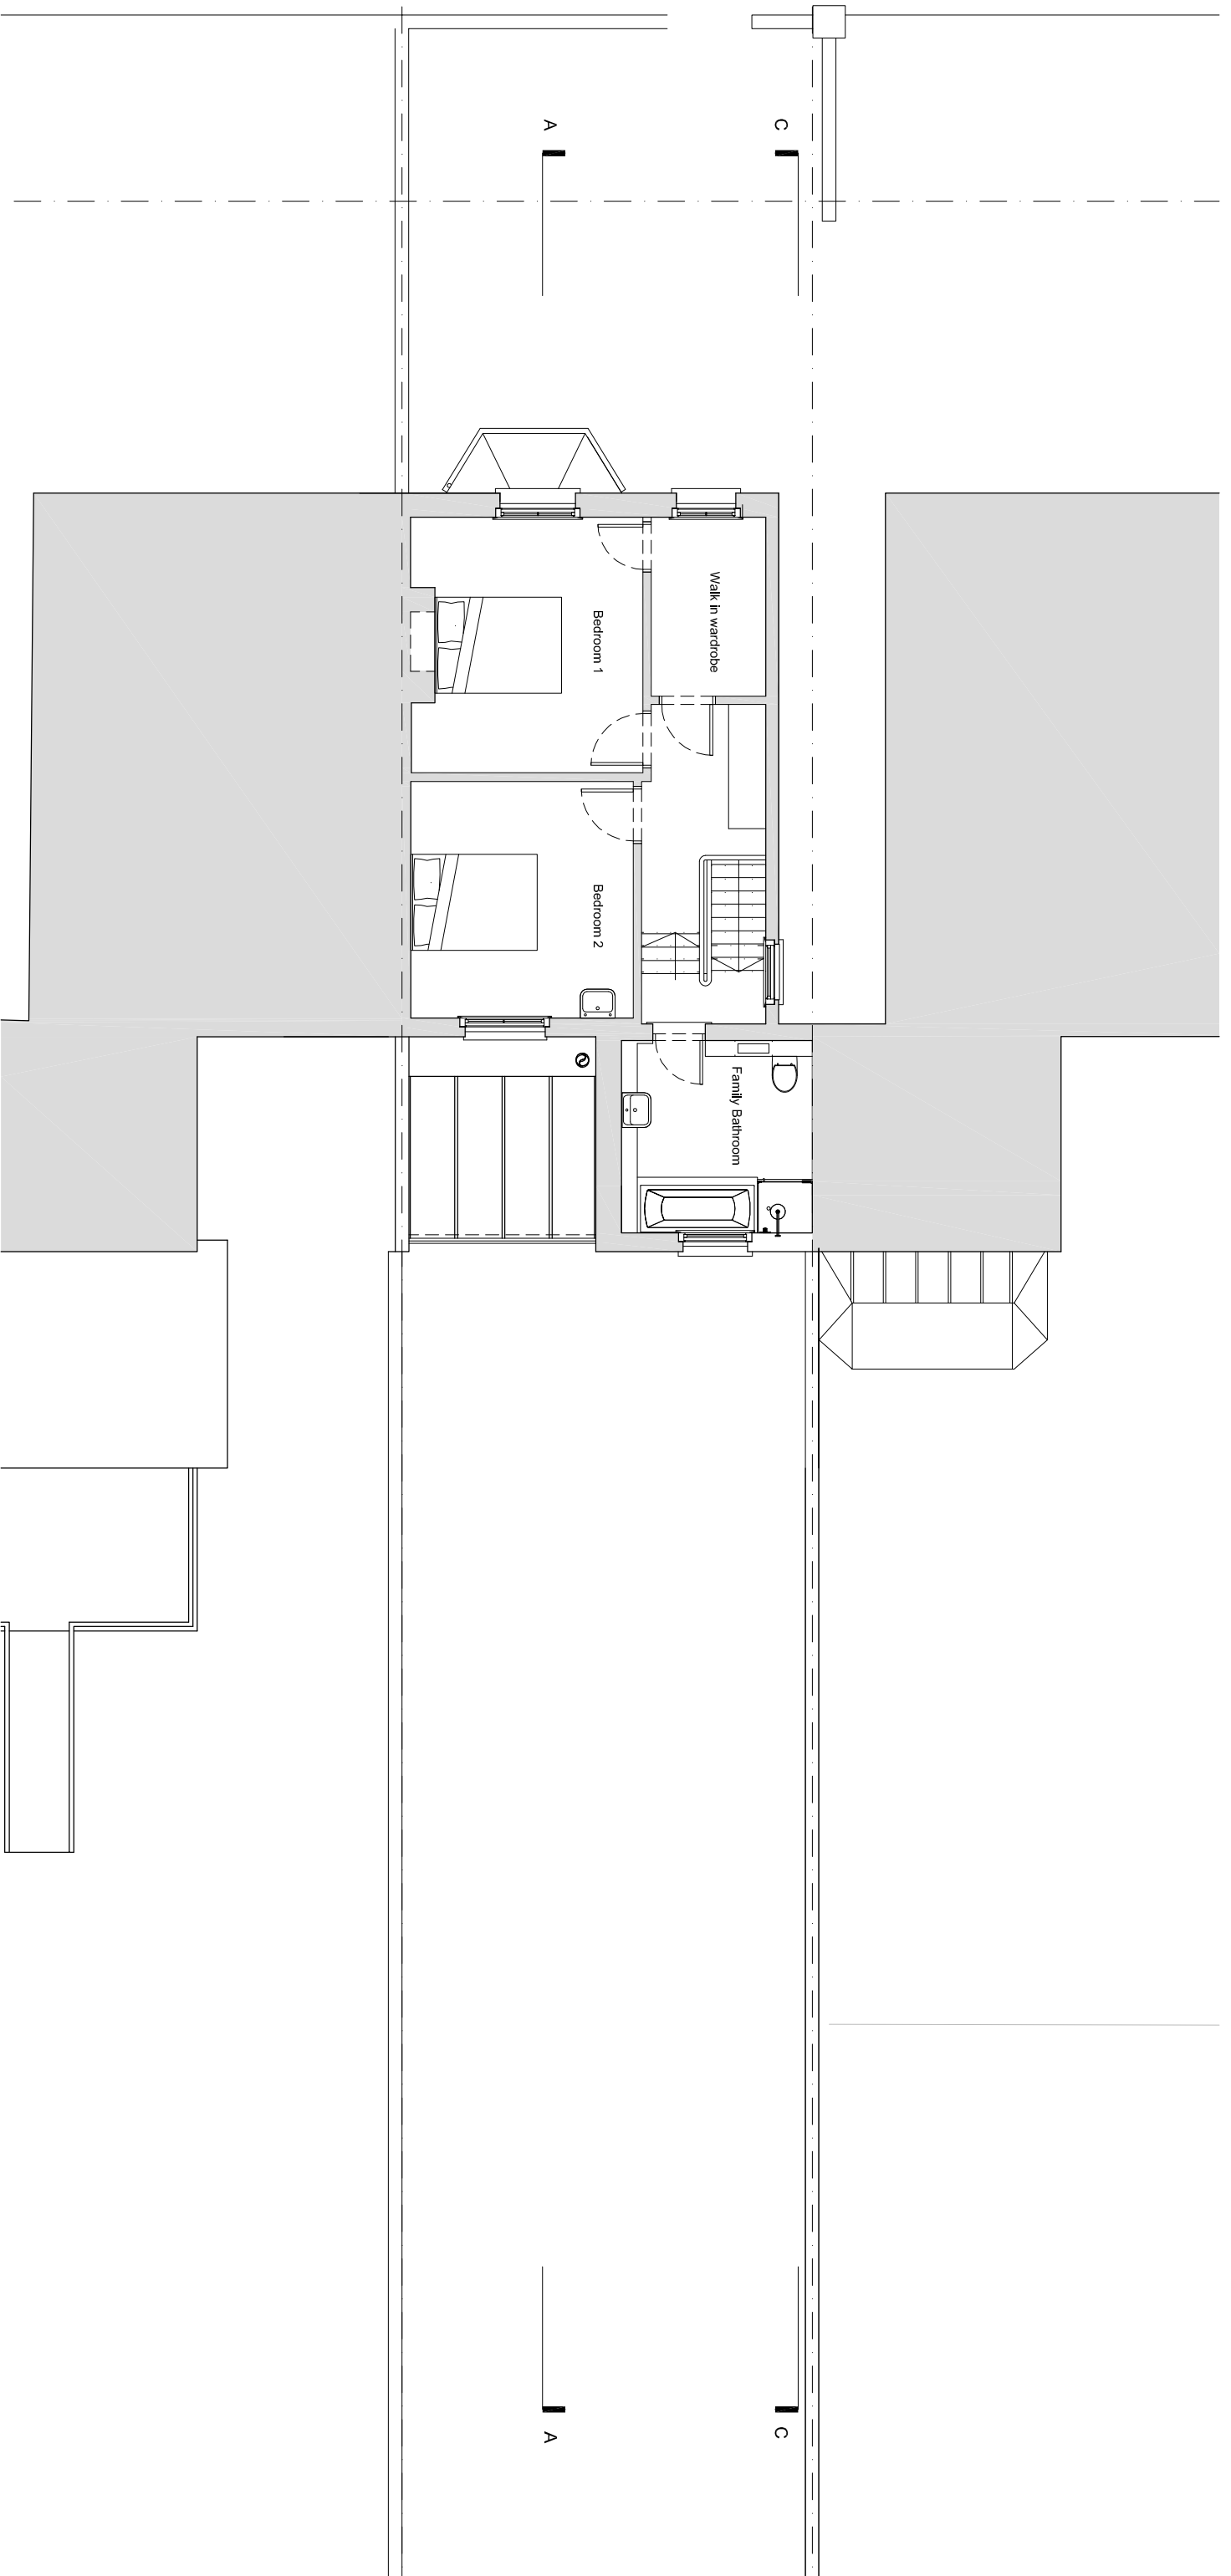

Robinson Leigh Architects
 90 Wiltonay Park, London, N1 4PR
 +44 20 7923 9982
 info@robinsonleigh.com

PLANNING

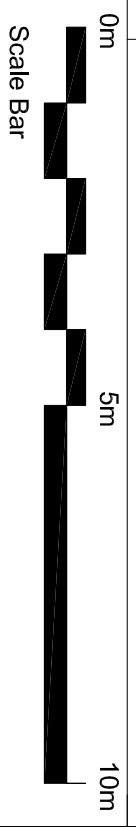


REV.	NOTES	DATE

TITLE: EXISTING FIRST FLOOR PLAN
 PROJECT: 24 GRAZEBROOK ROAD
 SCALE: 1:100 @ A3

DWG NO: (PL)_E_04
 PROJ REF: 2120014
 DATE: 10.02.2017

REV: A

COPY RIGHT OF ROBINSON LEIGH ARCHITECTS. DO NOT SCALE. USE FIGURE DIMENSIONS ONLY. ALL DIMENSIONS TO BE CHECKED ON SITE AND ANY DISCREPANCIES TO BE REPORTED IMMEDIATELY. DRAWING SIZE A1.

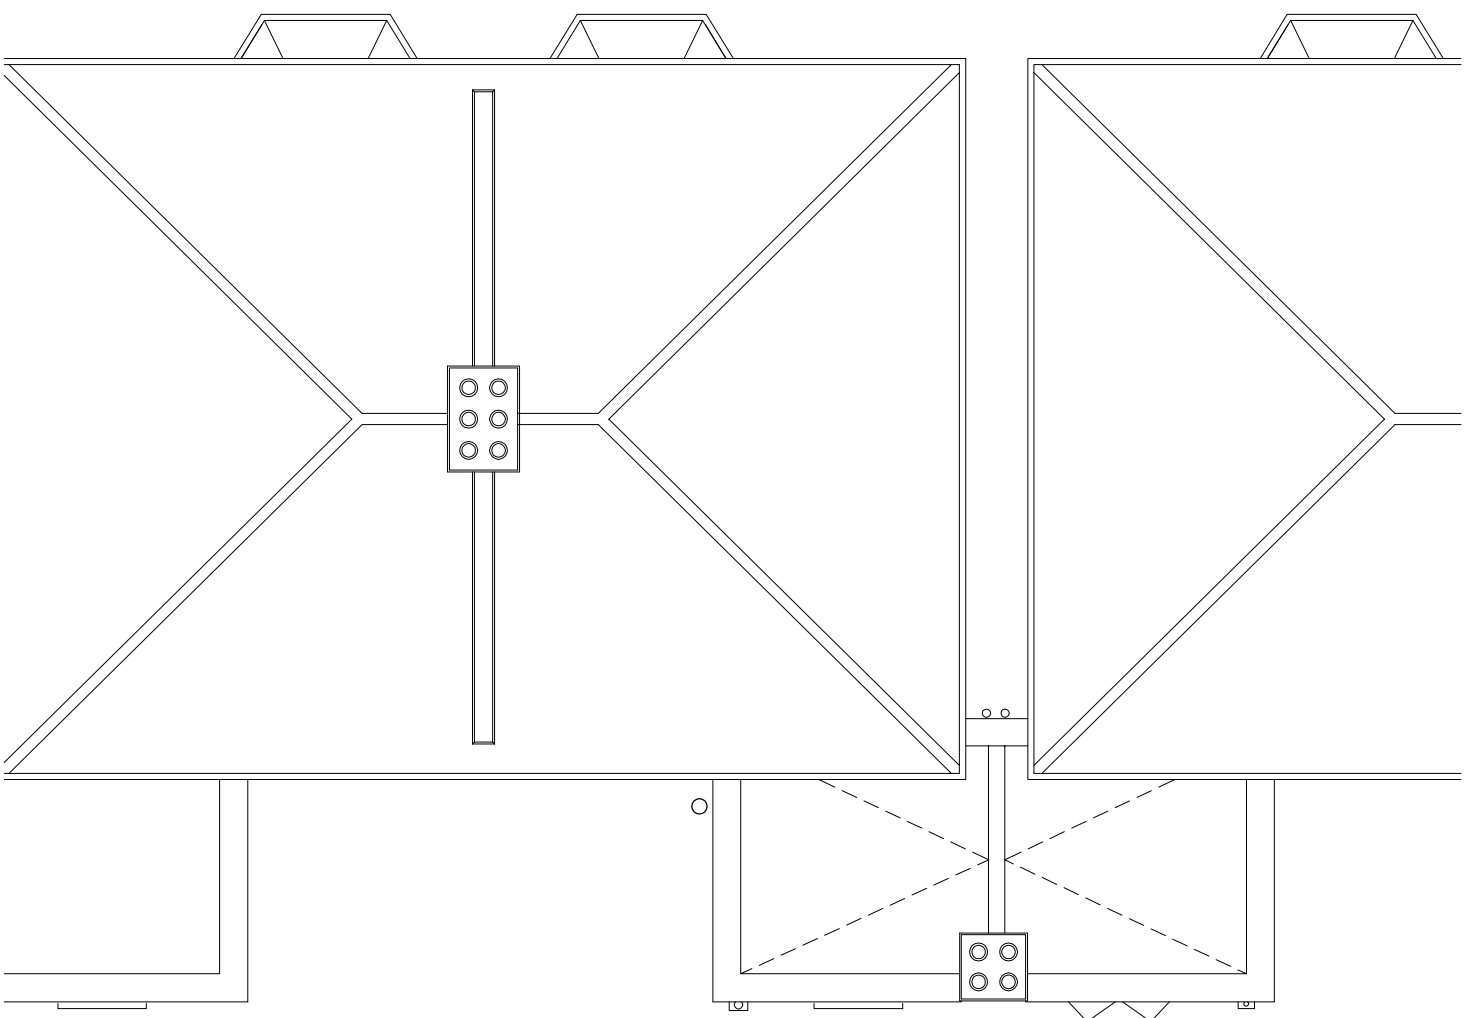

A

C

A

C

Robinson Leigh Architects
 90 Wiltonay Park, London, N1 4PR
 +44 20 7923 9982
 info@robinsonleigh.com

PLANNING

0m

5m

10m

Scale Bar

COPY RIGHT OF ROBINSON LEIGH ARCHITECTS. DO NOT SCALE. USE FIGURE DIMENSIONS ONLY. ALL DIMENSIONS TO BE CHECKED ON SITE AND ANY DISCREPANCIES TO BE REPORTED IMMEDIATELY. DRAWING SIZE A1.





REV.	NOTES	DATE
..

TITLE: EXISTING ROOF PLAN
 PROJECT: 24 GRAZEBROOK ROAD
 SCALE: 1:100 @ A3

DWG NO: (PL)_E_05
 PROJ REF: 2120014
 DATE: 10.02.2017

REV: A

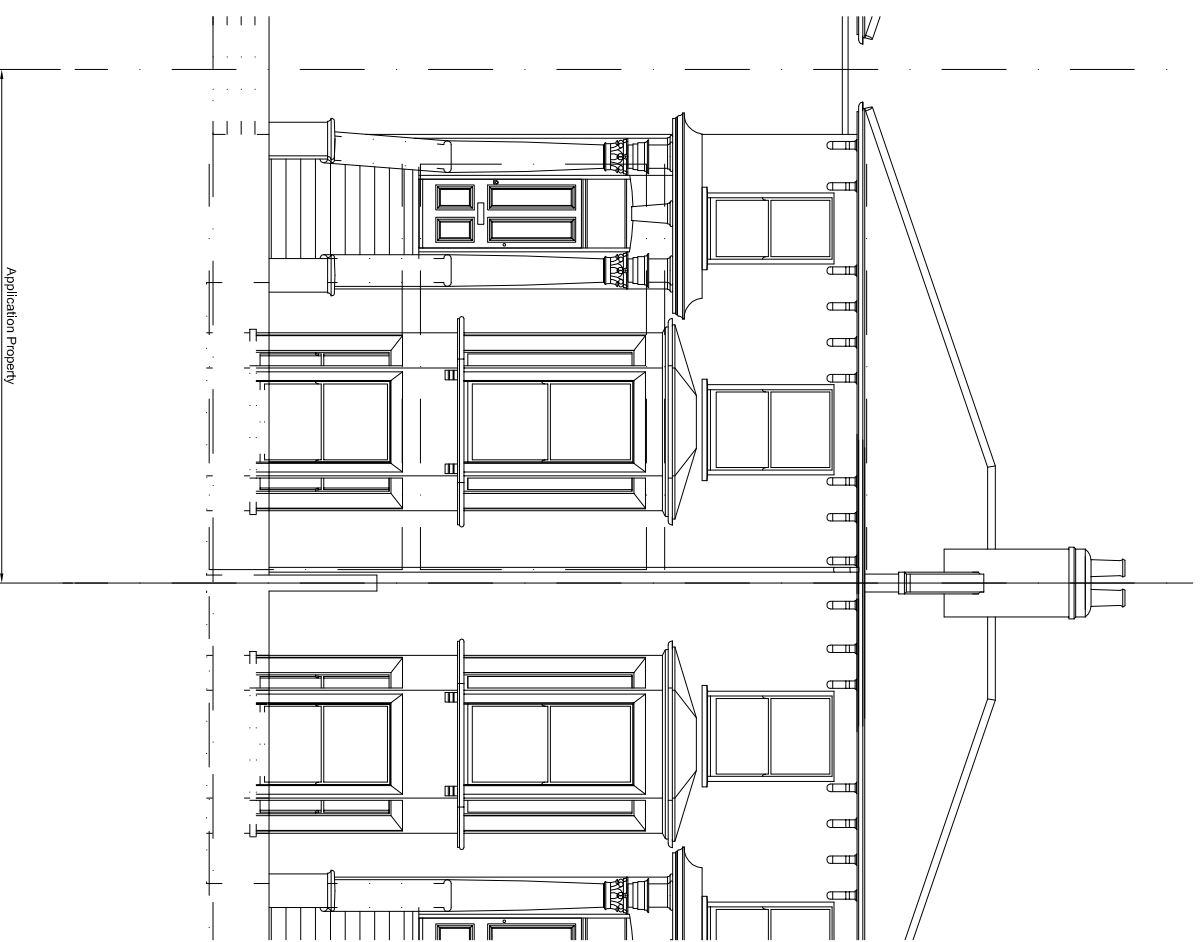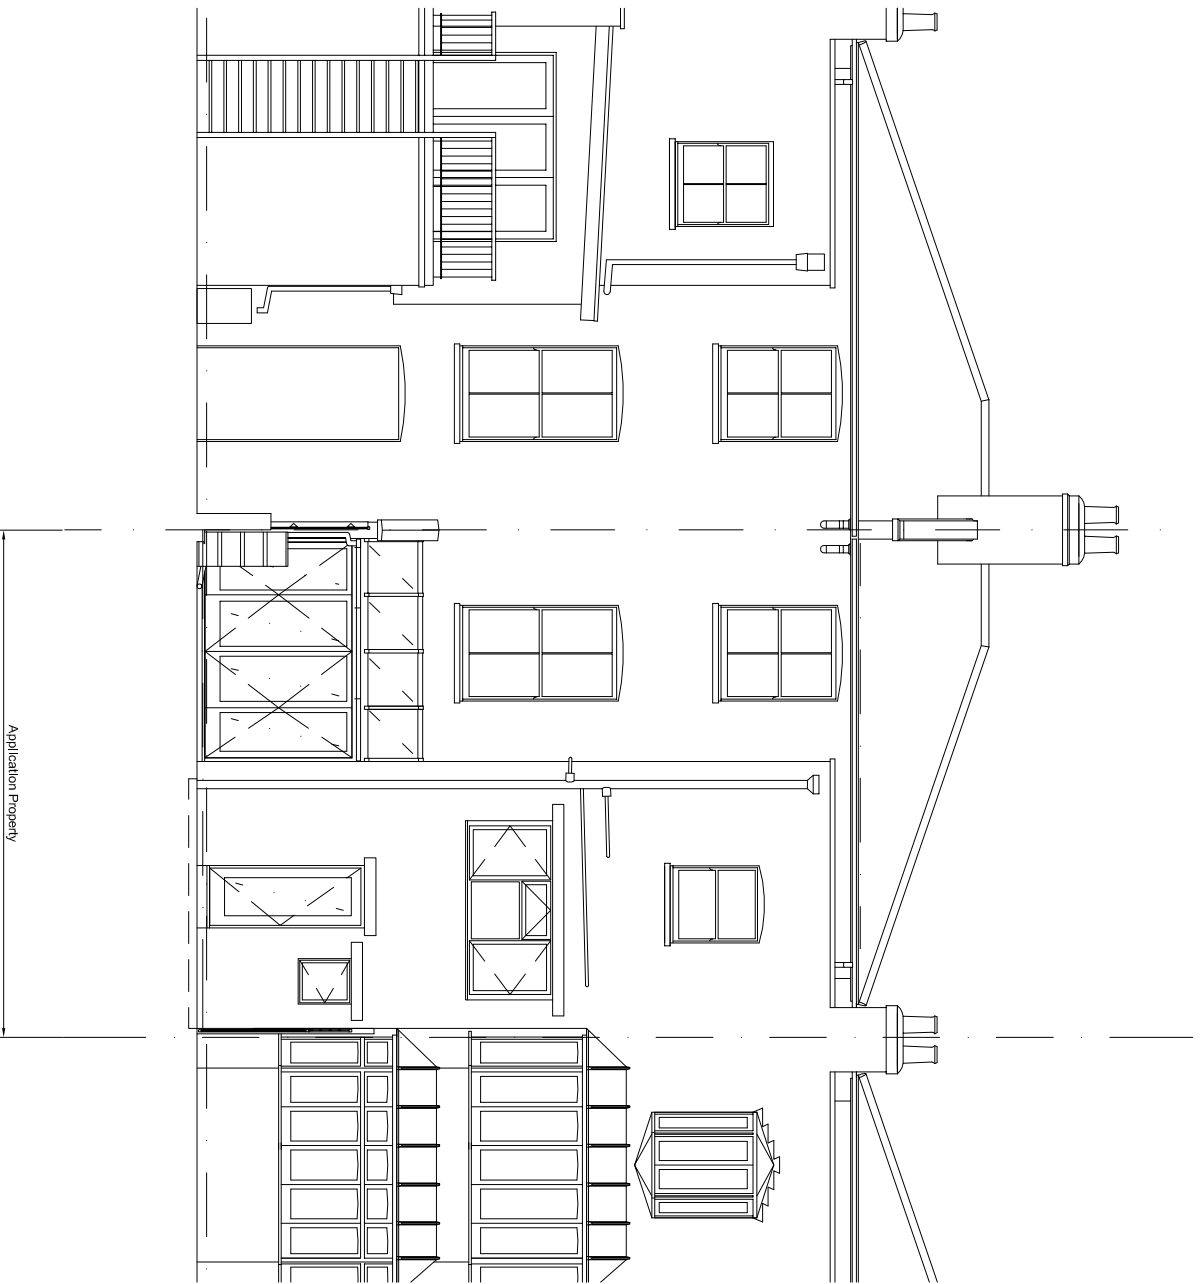

EXISTING REAR ELEVATION


EXISTING FRONT ELEVATION

Robinson Leigh Architects
 90 Wilfray Park, London, N1 4PR
 +44 20 7923 9982
 info@robinsonleigh.com


0m 5m 10m
 PLANNING
 Scale Bar

REV.	NOTES	DATE
..
..
..
..

TITLE: EXISTING ELEVATIONS
 PROJECT: 24 GRAZEBROOK ROAD
 SCALE: 1:100 @ A3
 DWG NO: (PL)E_10
 PROJ REF: 2120014
 DATE: 10.02.2017
 REV: A

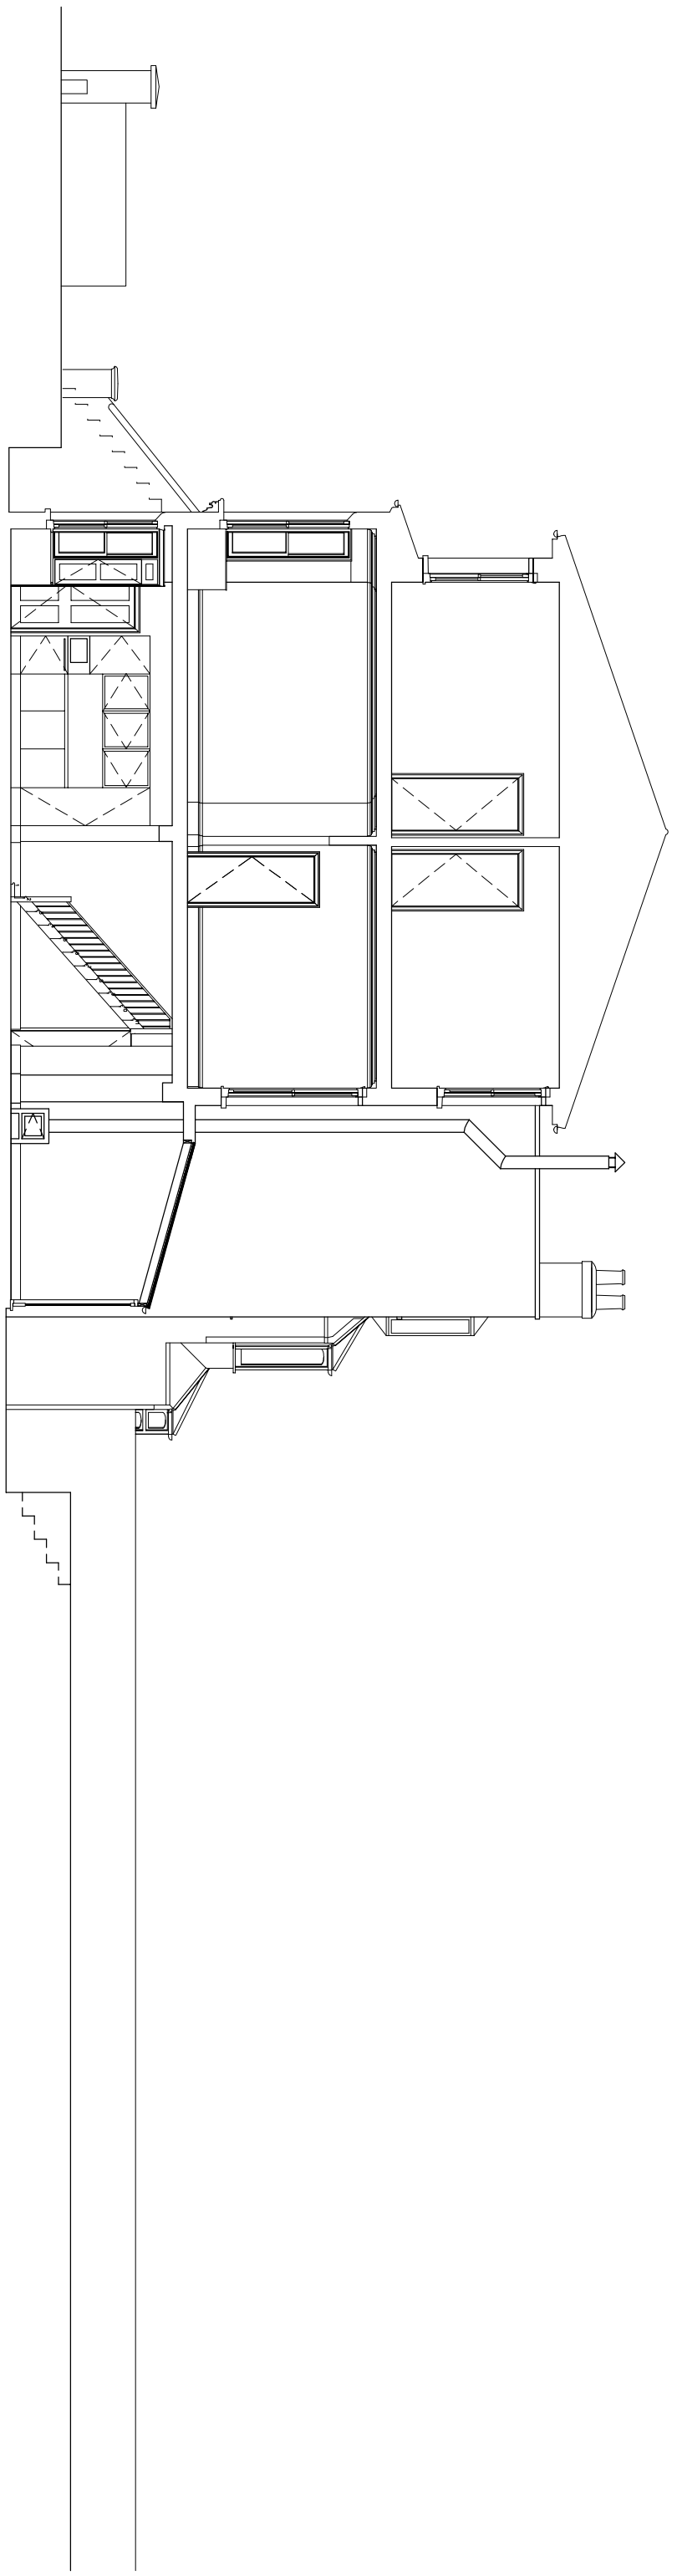

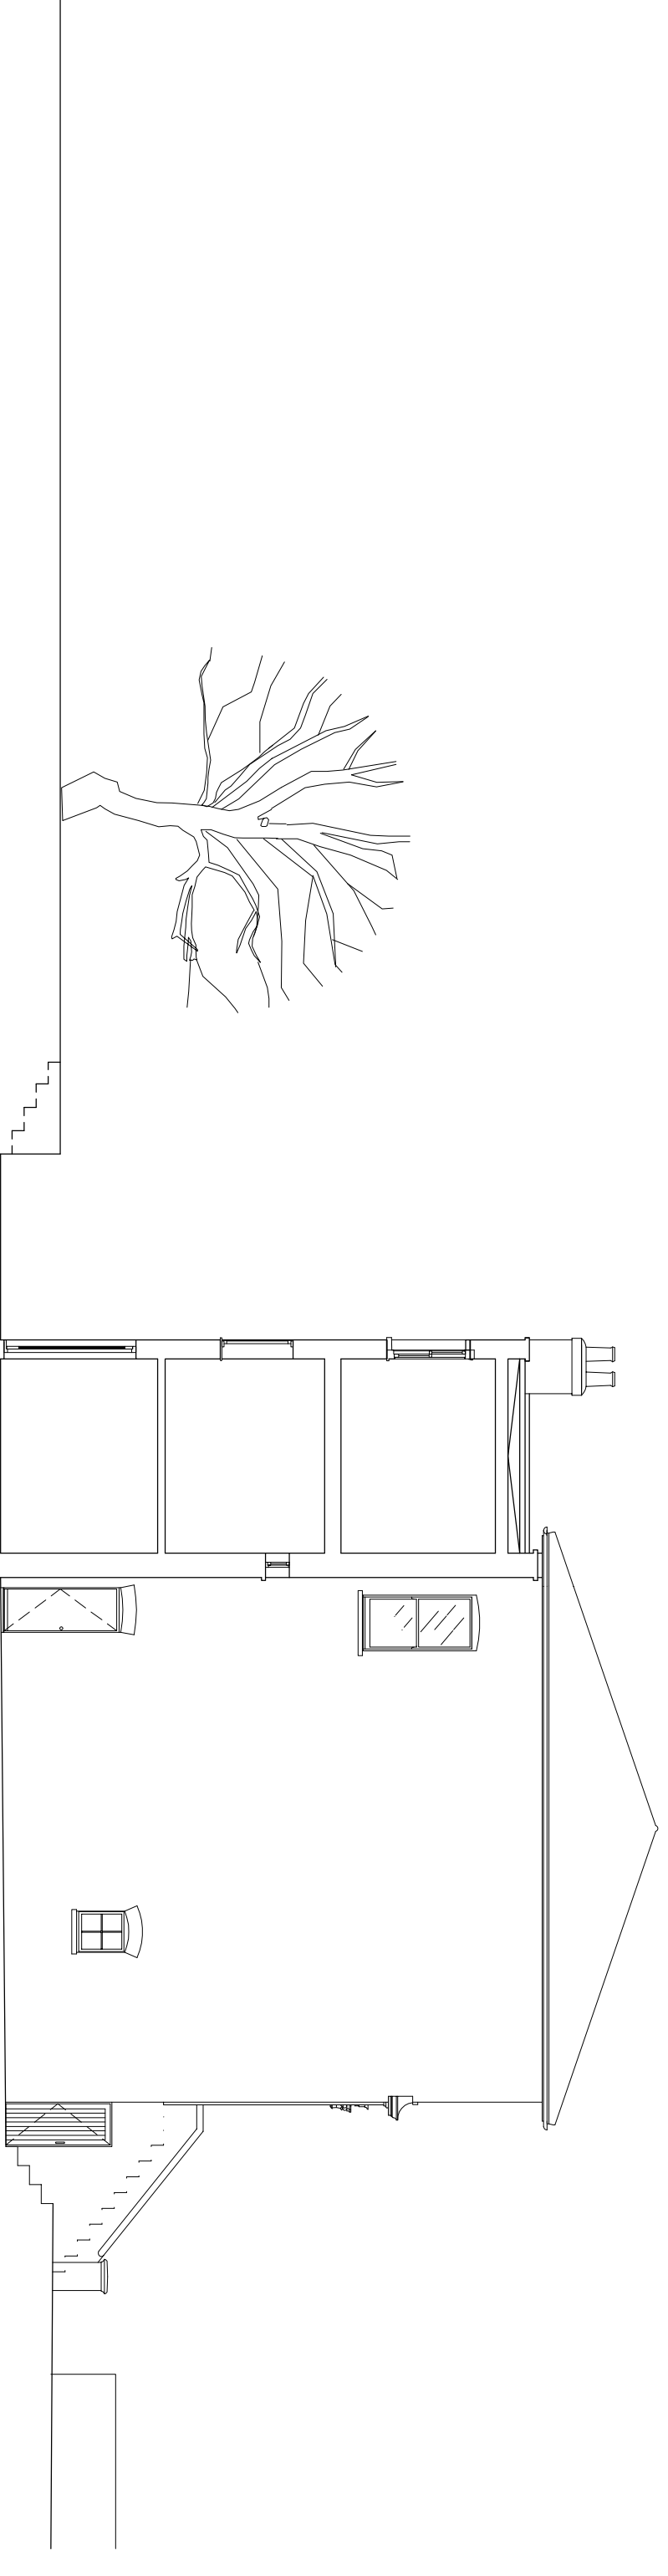

EXISTING SECTION AA



EXISTING SECTION CC

Robinson Leigh Architects
 90 Wiltonway Park, London, N1 4PR
 +44 20 7923 9982
 info@robinsonleigh.com

PLANNING

0m  5m  10m

Scale Bar


REV.	NOTES	DATE

TITLE: EXISTING SECTIONS
 PROJECT: 24 GRAZEBROOK ROAD
 SCALE: 1:100 @ A3

DWG NO: (PL)E_11
 PROJ REF: 2120014
 DATE: 10.02.2017

REV: A

COPY RIGHT OF ROBINSON LEIGH ARCHITECTS. DO NOT SCALE. USE FIGURE DIMENSIONS ONLY. ALL DIMENSIONS TO BE CHECKED ON SITE AND ANY DISCREPANCIES TO BE REPORTED IMMEDIATELY. DRAWING SIZE A1.

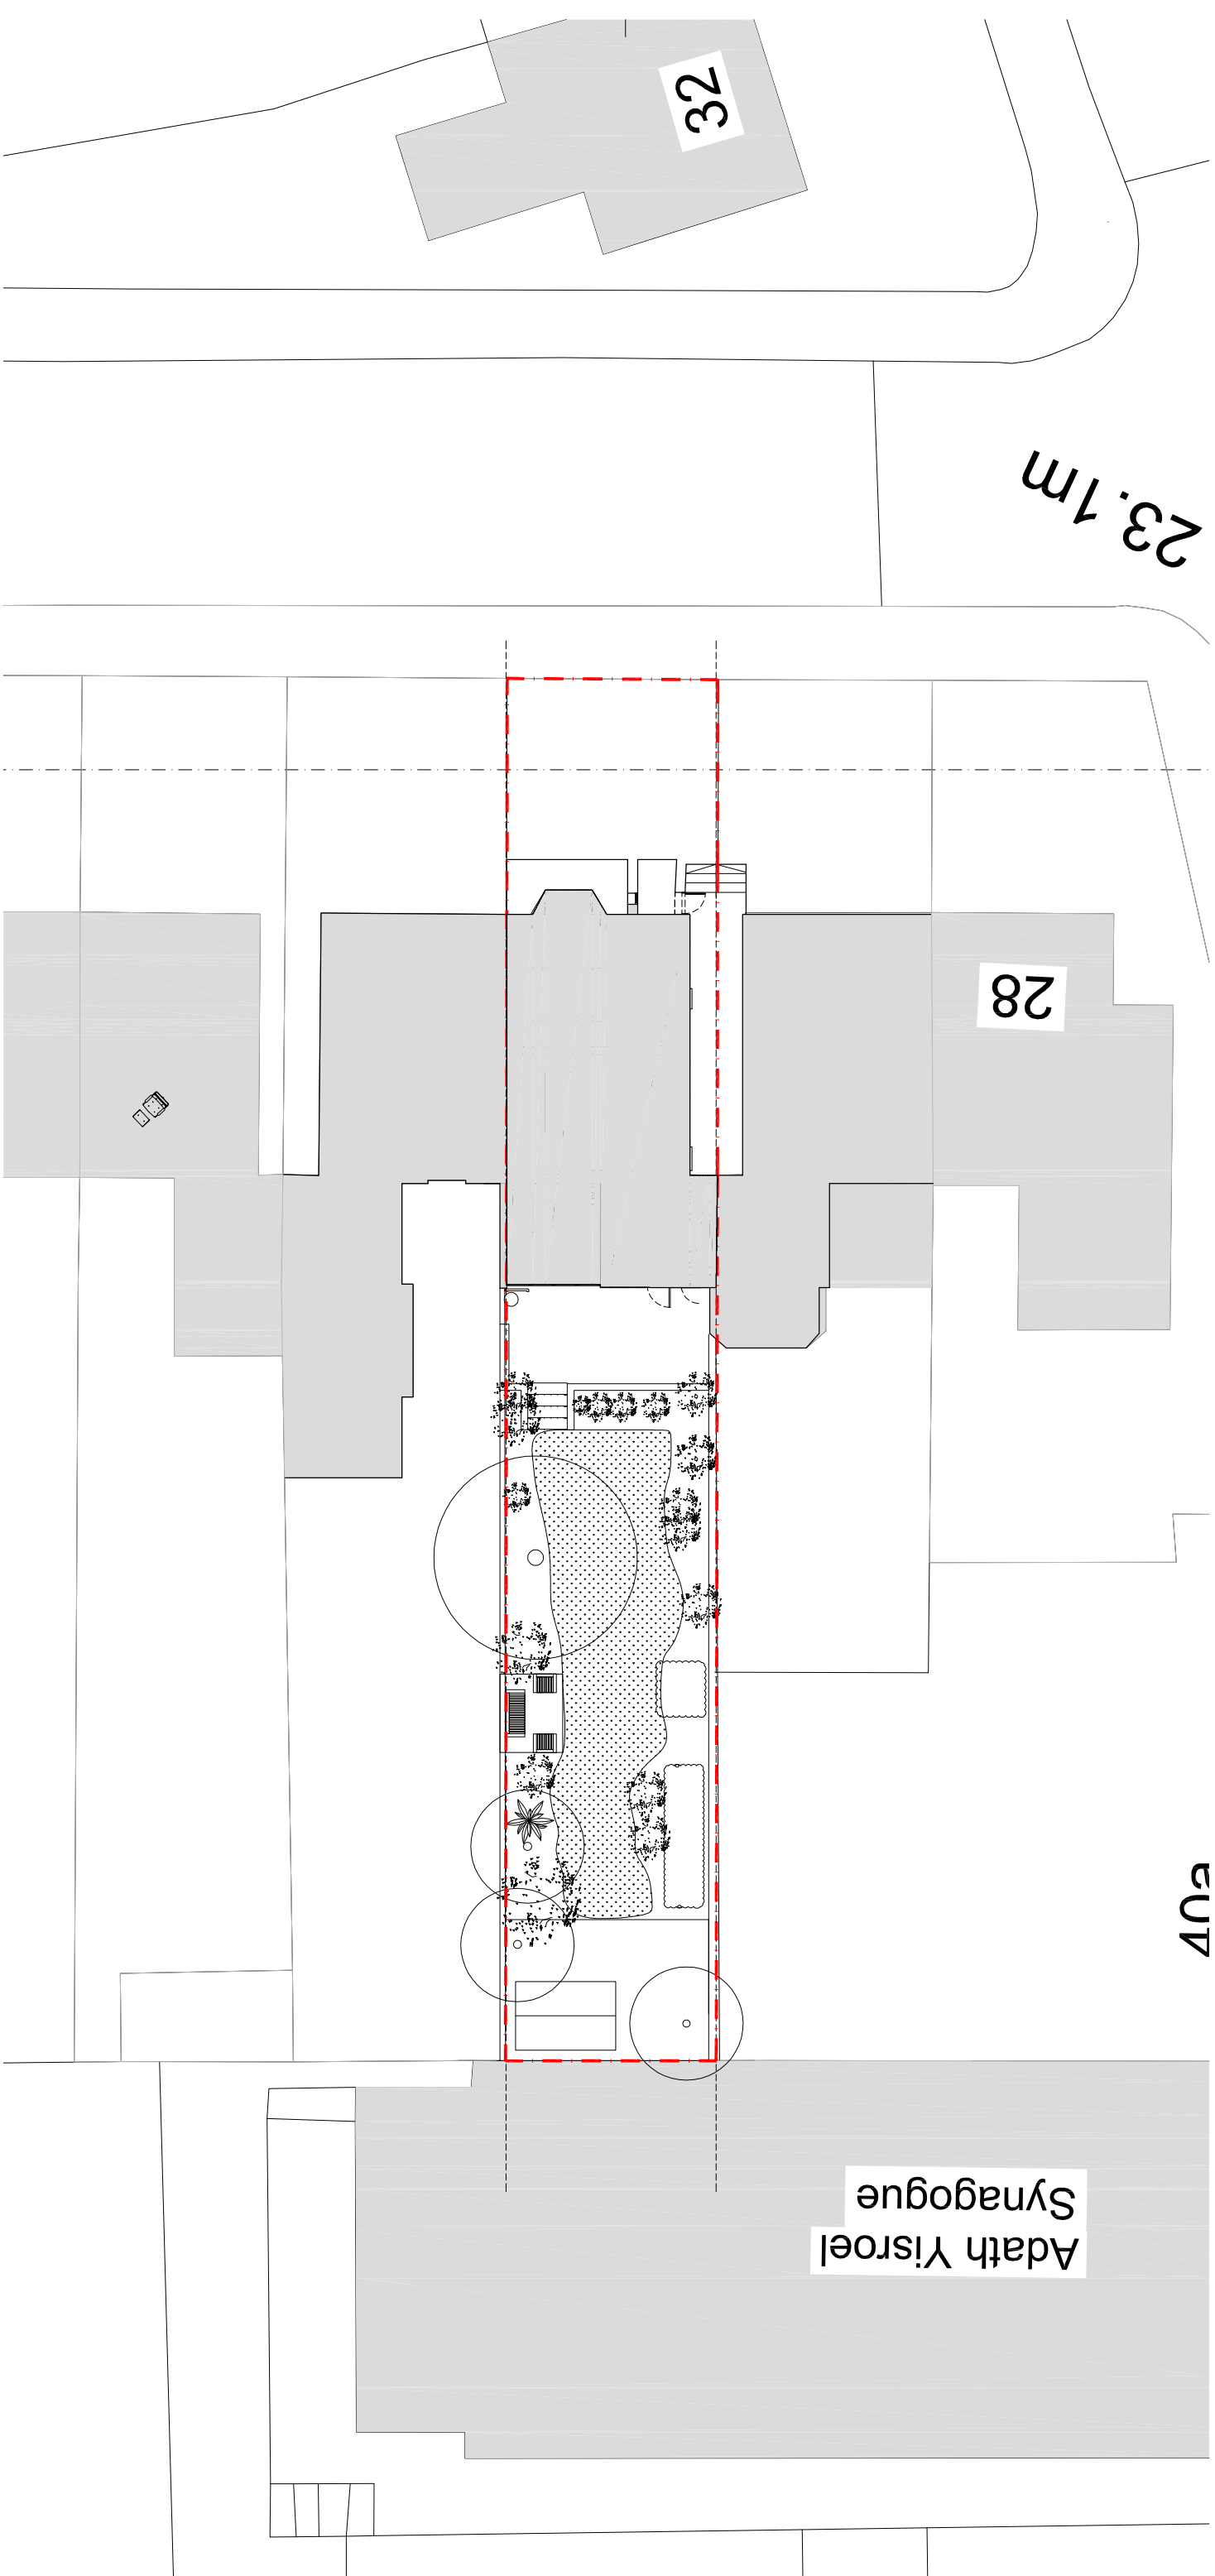


eU7

23.1m

28


32

Adath Yisroel
Synagogue

 

Robinson Leigh Architects
90 Wiltonway Park, London, N1 4PR
+44 20 7923 9982
info@robinsonleigh.com

PLANNING

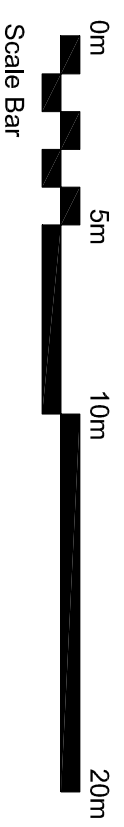

REV.	NOTES	DATE

TITLE: EXISTING BLOCK PLAN
PROJECT: 24 GRAZEBROOK ROAD
SCALE: 1:200 @ A3

DWG NO: (PL)E_20
PROJ REF: 2120014
DATE: 10.02.2017

REV: A

COPY RIGHT OF ROBINSON LEIGH ARCHITECTS. DO NOT SCALE. USE FIGURE DIMENSIONS ONLY. ALL DIMENSIONS TO BE CHECKED ON SITE AND ANY DISCREPANCIES TO BE REPORTED IMMEDIATELY. DRAWING SIZE A1.