


SOUTH ELEVATION AS EXISTING

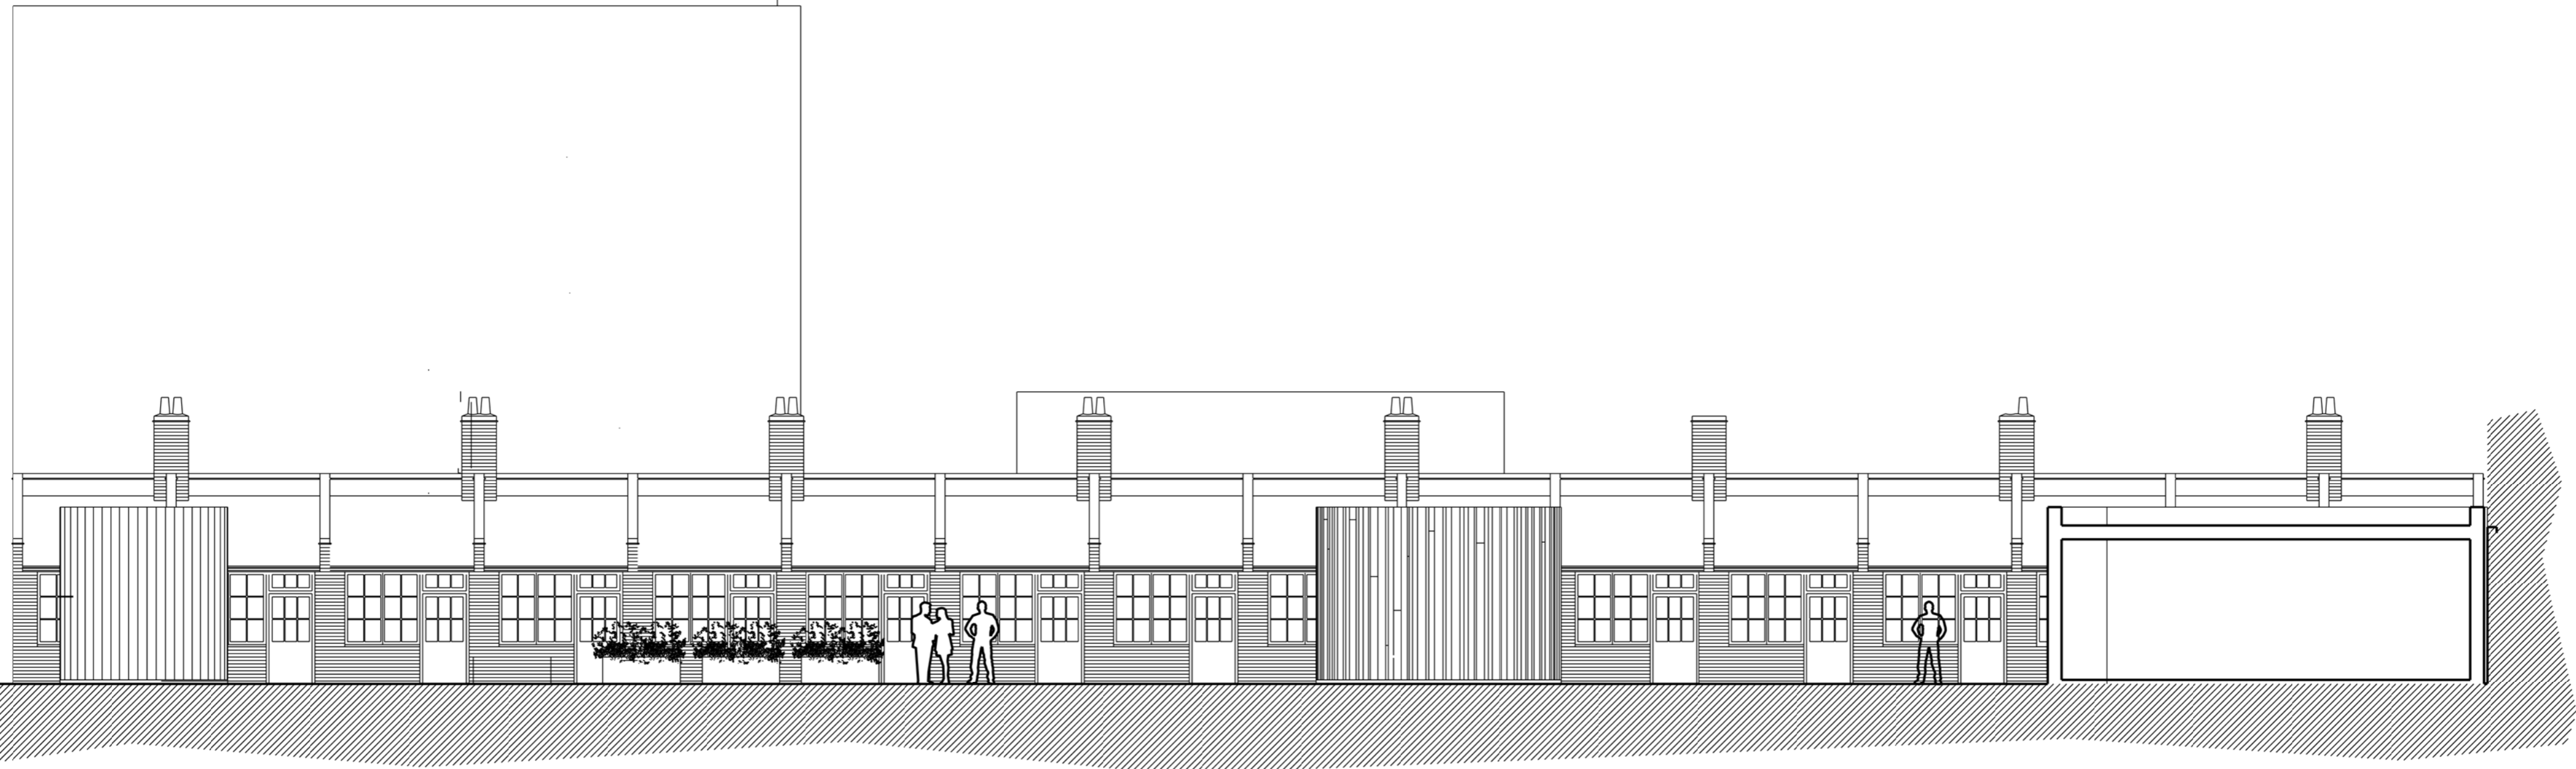

SOUTH ELEVATION AS PROPOSED

THIS DRAWING IS PROTECTED BY COPYRIGHT AND MUST NOT BE COPIED OR REPRODUCED WITHOUT THE WRITTEN CONSENT OF BCA LIMITED. NO DIMENSIONS ARE TO BE TAKEN FROM THIS DRAWING. ALL DIMENSIONS ARE TO BE CHECKED ON SITE. NORTH POINTS SHOWN ARE INDICATIVE. ©

SITE SPECIFIC HAZARDS

IN ACCORDANCE WITH THE REQUIREMENTS OF THE CDM REGULATIONS 2007 THE FOLLOWING SIGNIFICANT RESIDUAL RISKS TO HEALTH AND SAFETY HAVE BEEN IDENTIFIED AND MUST BE TAKEN INTO CONSIDERATION BY THE CONTRACTORS PLANNING TO UNDERTAKE THE WORKS SHOWN ON THIS DRAWING.

REV. DATE	05.04.19	Revised scheme	HW
CLIENT / PROJECT	CLEVE WORKSHOPS BOUNDARY STREET, LONDON.		INIT.

DRAWING TITLE
**SOUTH ELEVATION AS EXISTING
AND AS PROPOSED**

STATUS	TENDER	1124	A
DATE	DRAWN	CHECK	SCALE @ A2 - 1:100 and at A4 - 1:200
PROJECT NUMBER	SL	HW	
DRAWING NO.	UNIT / BLOCK	CI / SFB CODE	TYPE & NUMBER
1001			REVISION LETTER



BATH CONSERVATION ARCHITECTS
7 PIERREPONT STREET
BATH BA1 1LB
T: 01225 314 074
W: www.bathconservationarchitects.com

