




Ground Floor Plan
Scale 1:50

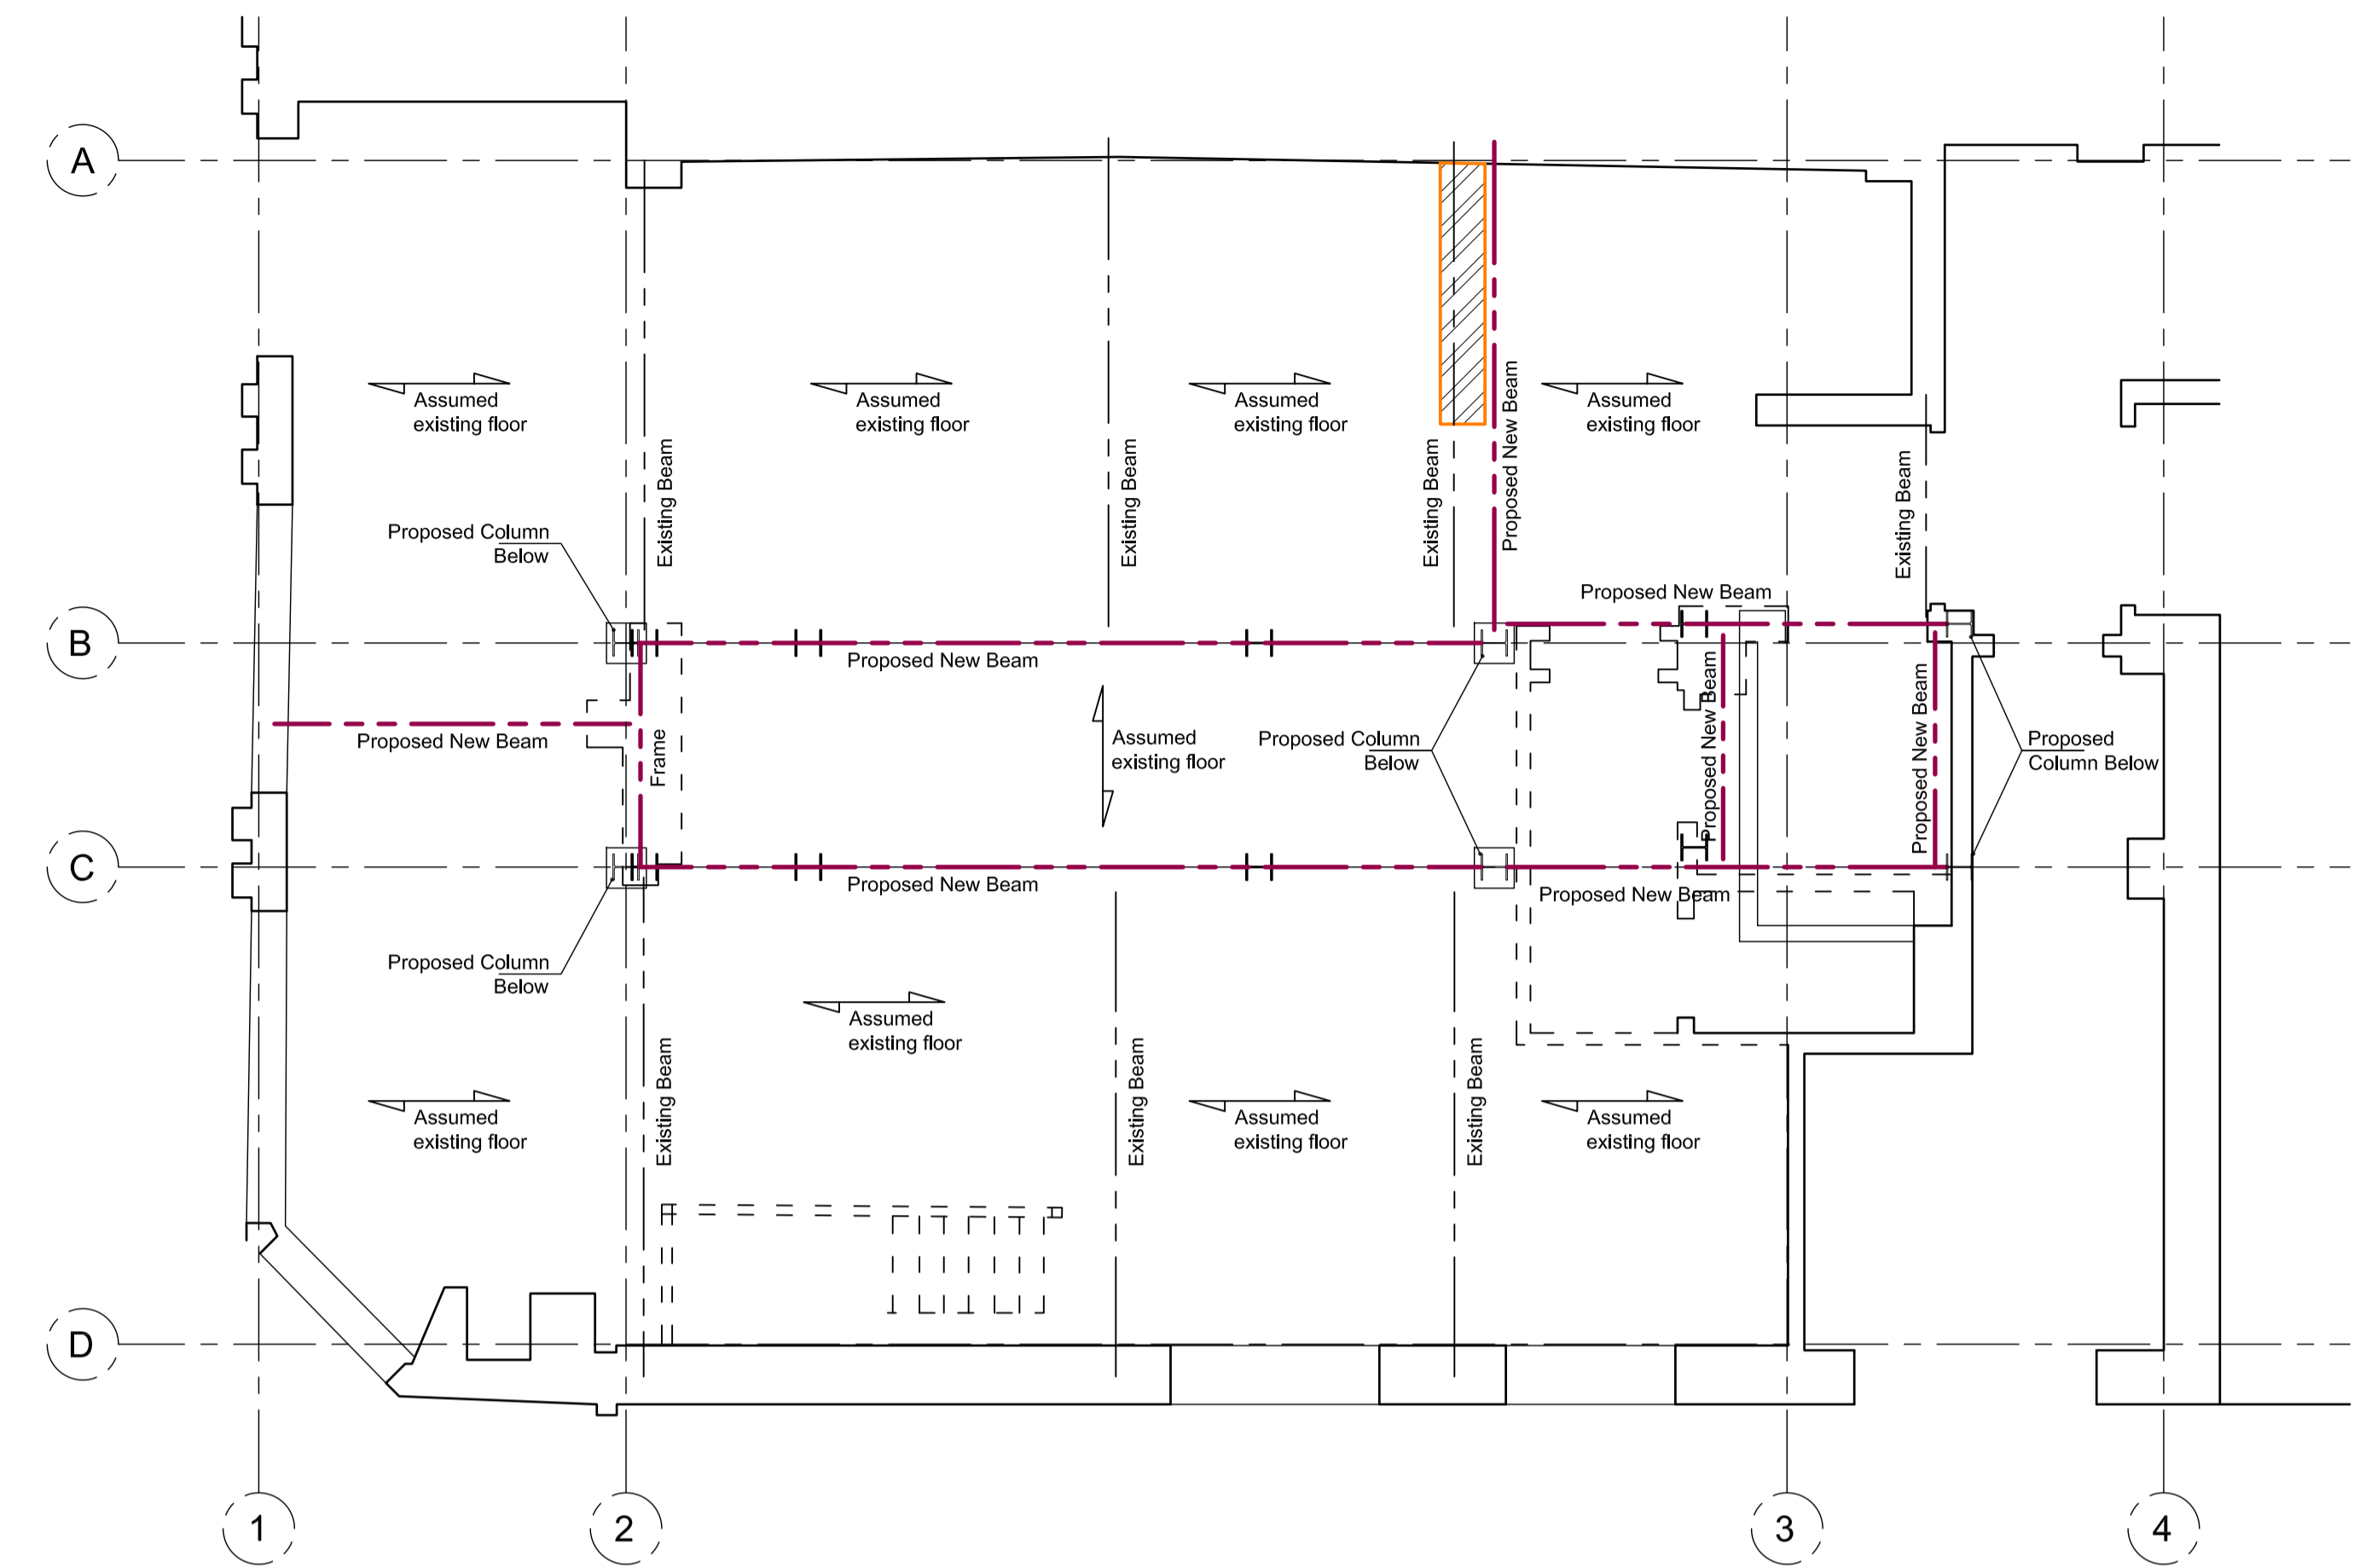

1st Floor structure on a
reflected Ground Floor Plan
Scale 1:50

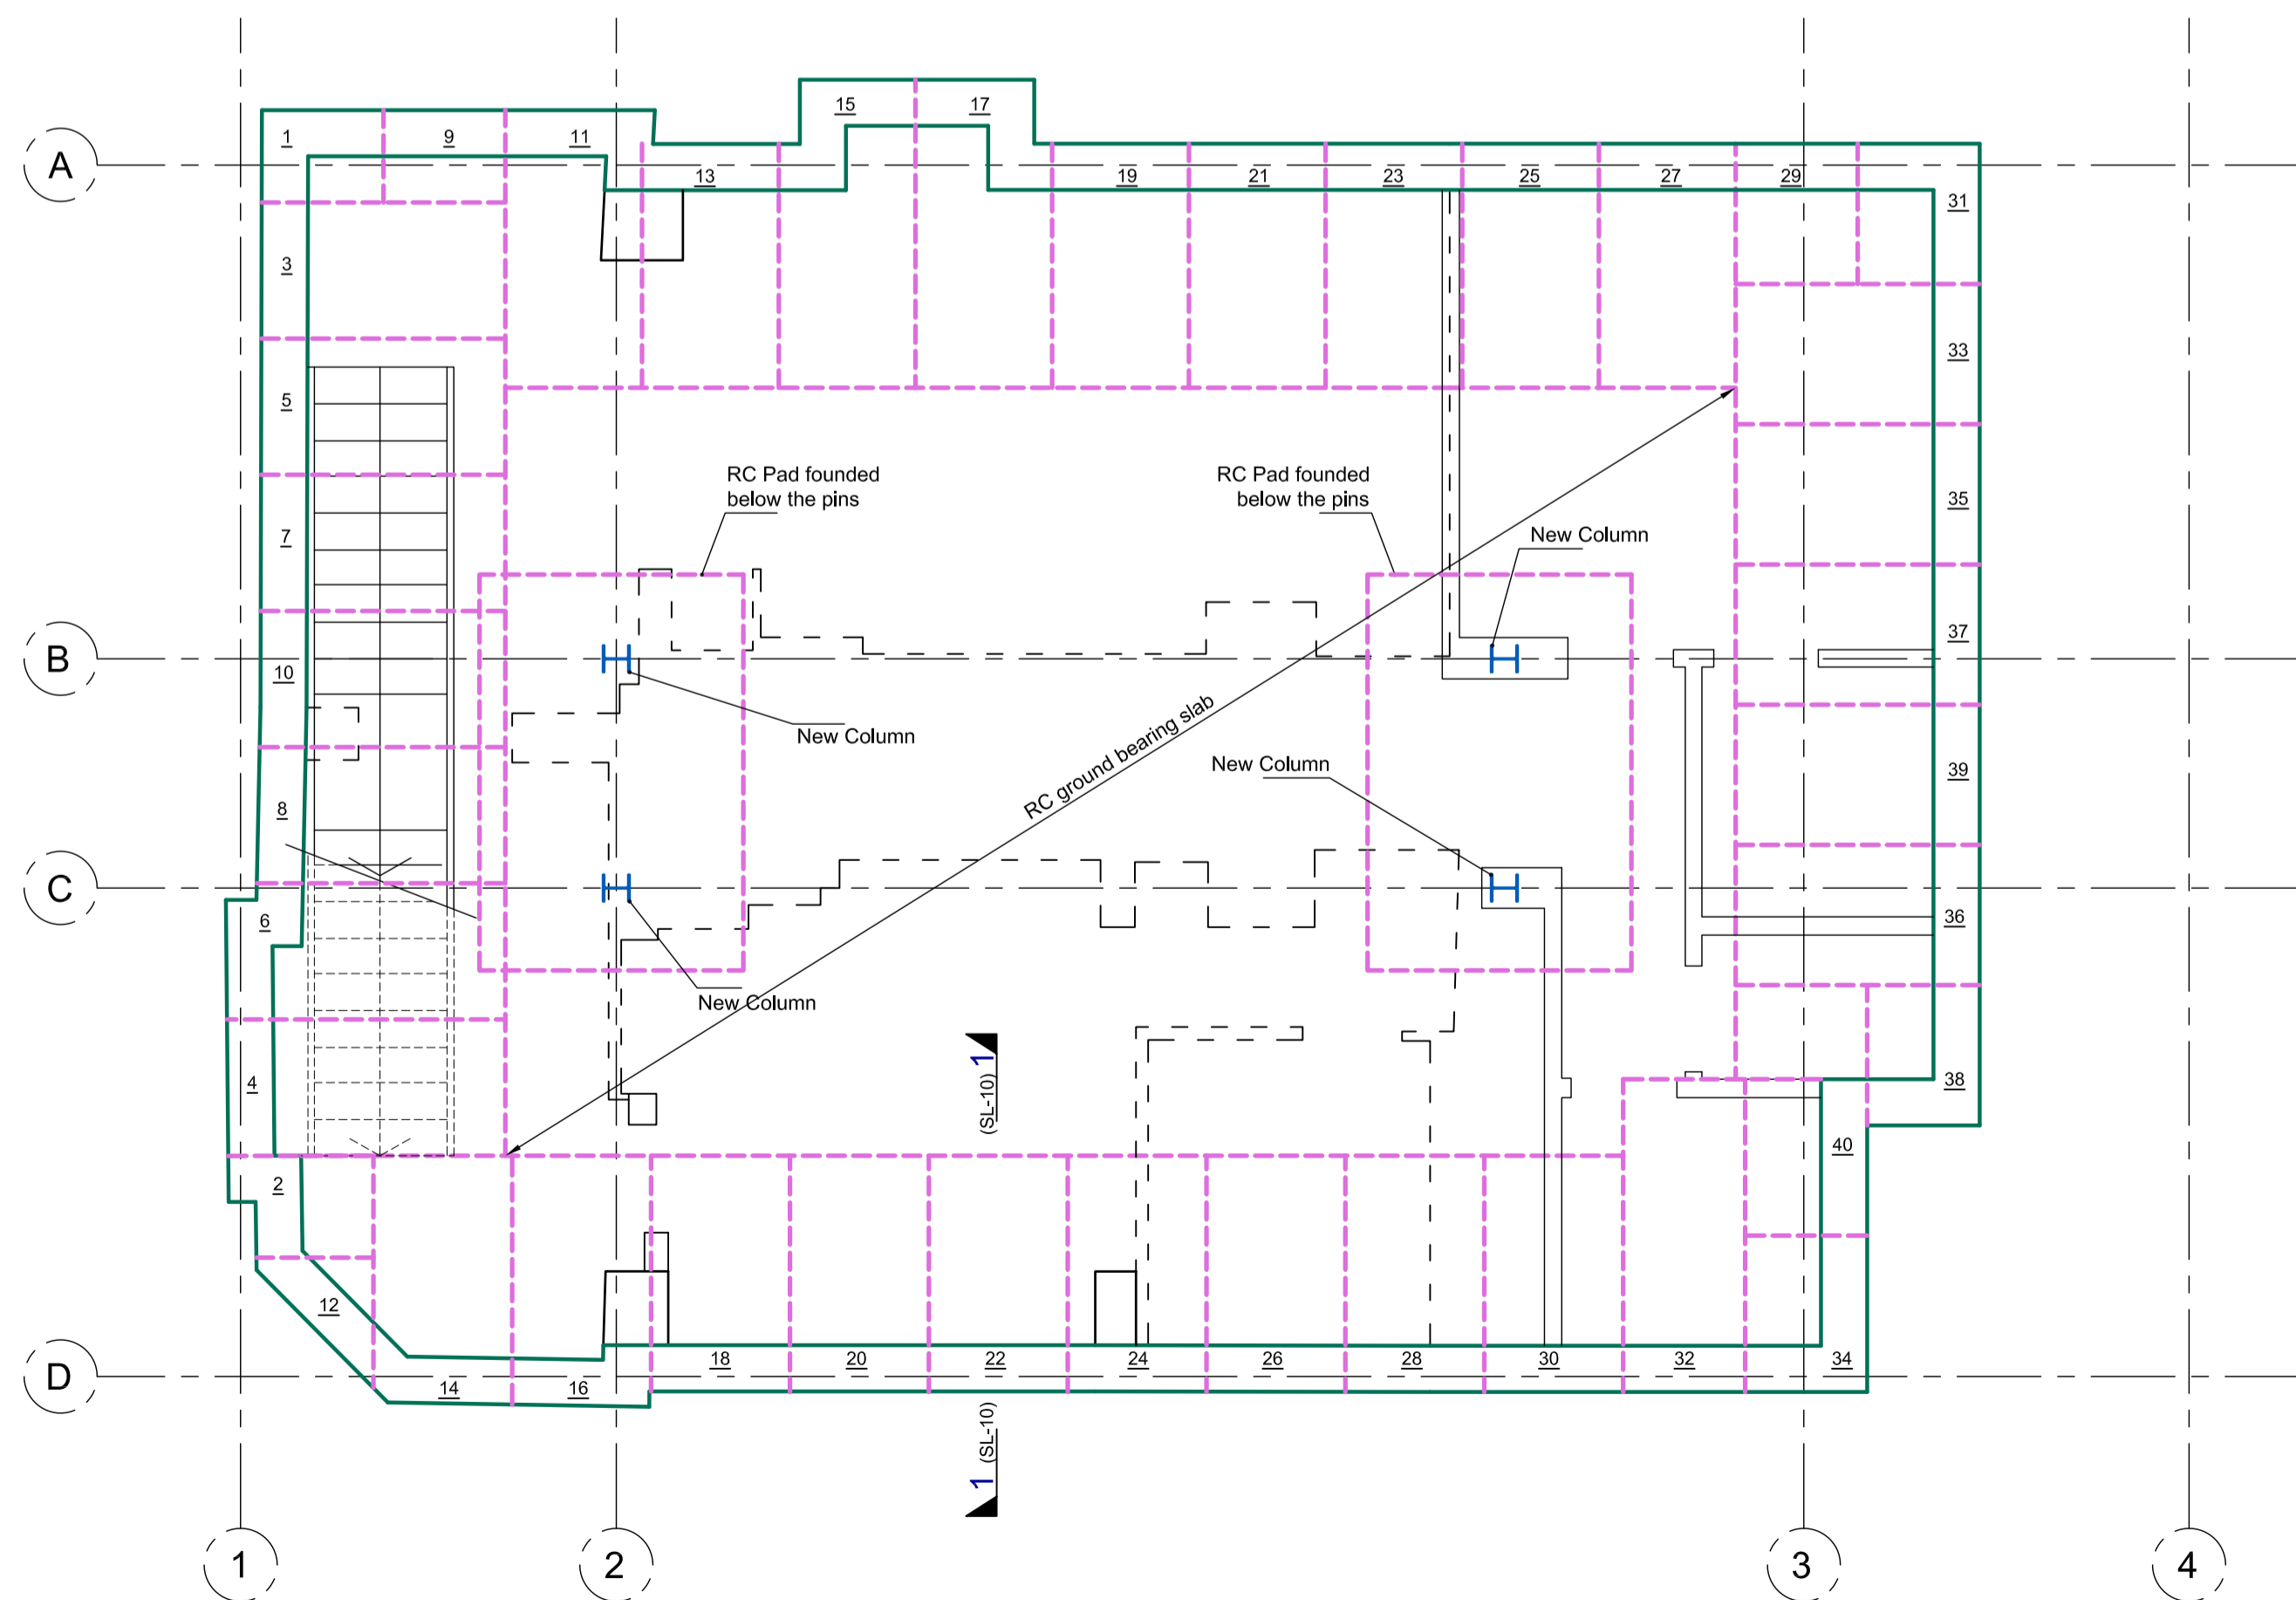

Basement Plan
Scale 1:50

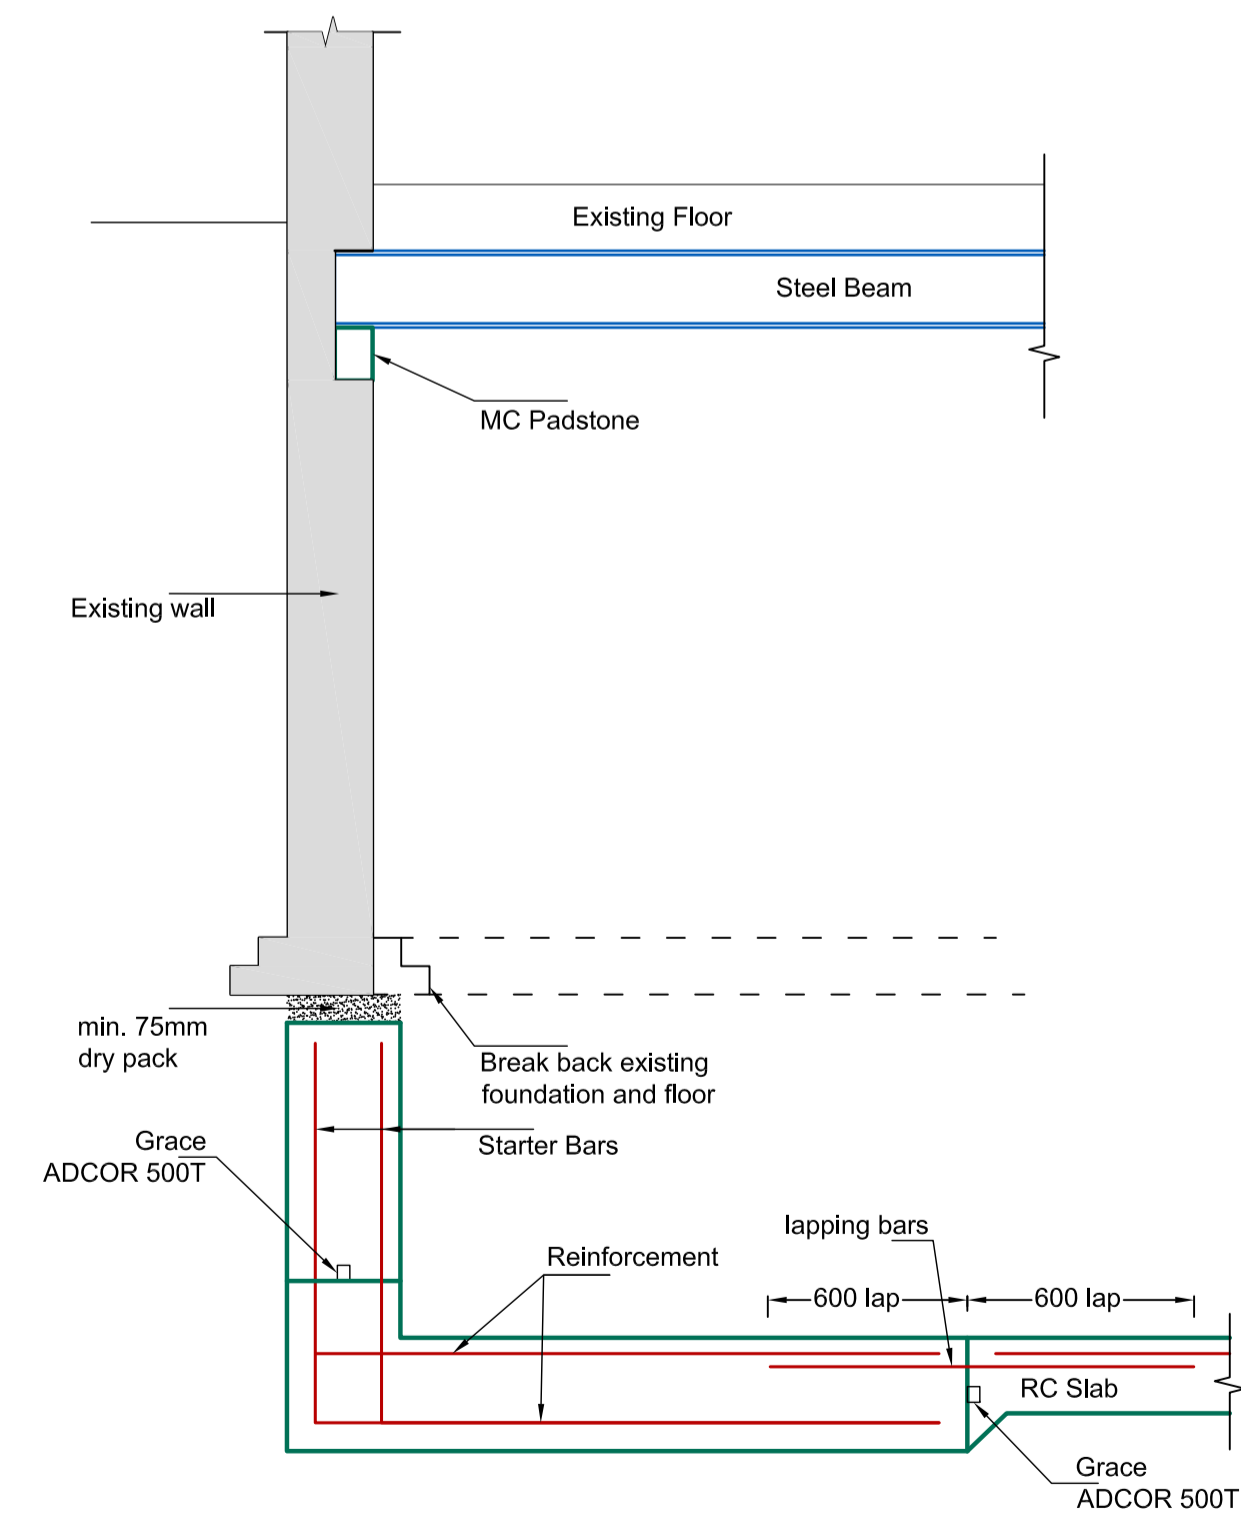

Section 1-1
Scale 1:20

For Planning Purposes Only

Rev	Date	Amendments
-	30/07/2019	First issue for comment

Croft Structural Engineers
 Clockshop Mews,
 1/O 40 Saxon Rd,
 London, SE25 5EH,
 020 8684 4744
 www.croftse.co.uk

Client: Mr Barat Palmer

Project: Suna Restaurant

Title: Structural Plans, Typical
Structural Section

Job Number	Drawn	Scale
190723	pr	As shown
Dwg Number	Rev	Date
SL-10	-	July '19