

THIS DRAWING IS PROTECTED BY COPYRIGHT AND MUST NOT BE REPRODUCED OR TRANSMITTED IN ANY FORM OR BY ANY MEANS, ELECTRONIC OR MECHANICAL, INCLUDING PHOTOCOPYING, RECORDING, OR BY ANY INFORMATION STORAGE AND RETRIEVAL SYSTEM, WITHOUT THE WRITTEN CONSENT OF BCA LIMITED. NO DIMENSIONS ARE TO BE SCALED FROM THIS DRAWING. ALL DIMENSIONS AND SIZES TO BE USED ON SITE. NORTH POINTS SHOWN ARE INDICATIVE. ©

SITE SPECIFIC HAZARDS

IN ACCORDANCE WITH THE REQUIREMENTS OF THE CDM REGULATIONS 2017, THE FOLLOWING SIGNIFICANT RESIDUAL HAZARDS HAVE NOT BEEN DESIGNED OUT OF THIS PROJECT AND CONTRACTORS PLANNING TO UNDERTAKE THE WORKS SHOWN ON THIS DRAWING:


REV.	DATE	NOTES	INIT.

CLIENT / PROJECT
CLEVE WORKSHOPS
BOUNDARY STREET, LONDON.


DRAWING TITLE
EXISTING WEST ELEVATION

STATUS		TENDER	
DATE	DRAWN	CHECK	SCALE @ A3
30.04.18	SL	HW	1:100
PROJECT NUMBER	UNIT / BLOCK	CI / SFB CODE	TYPE & NUMBER
			REVISION LETTER

DRAWING NO. **1001** - **1003**

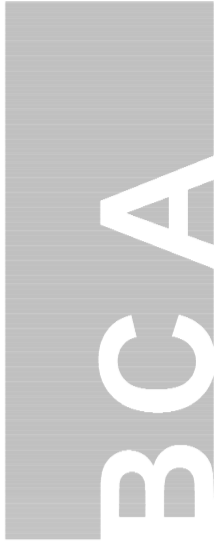

BATH CONSERVATION ARCHITECTS
 7 PIERREPONT STREET
 BATH BA1 1LB W: www.bathconservationarchitects.com
 T: 01225 314 074

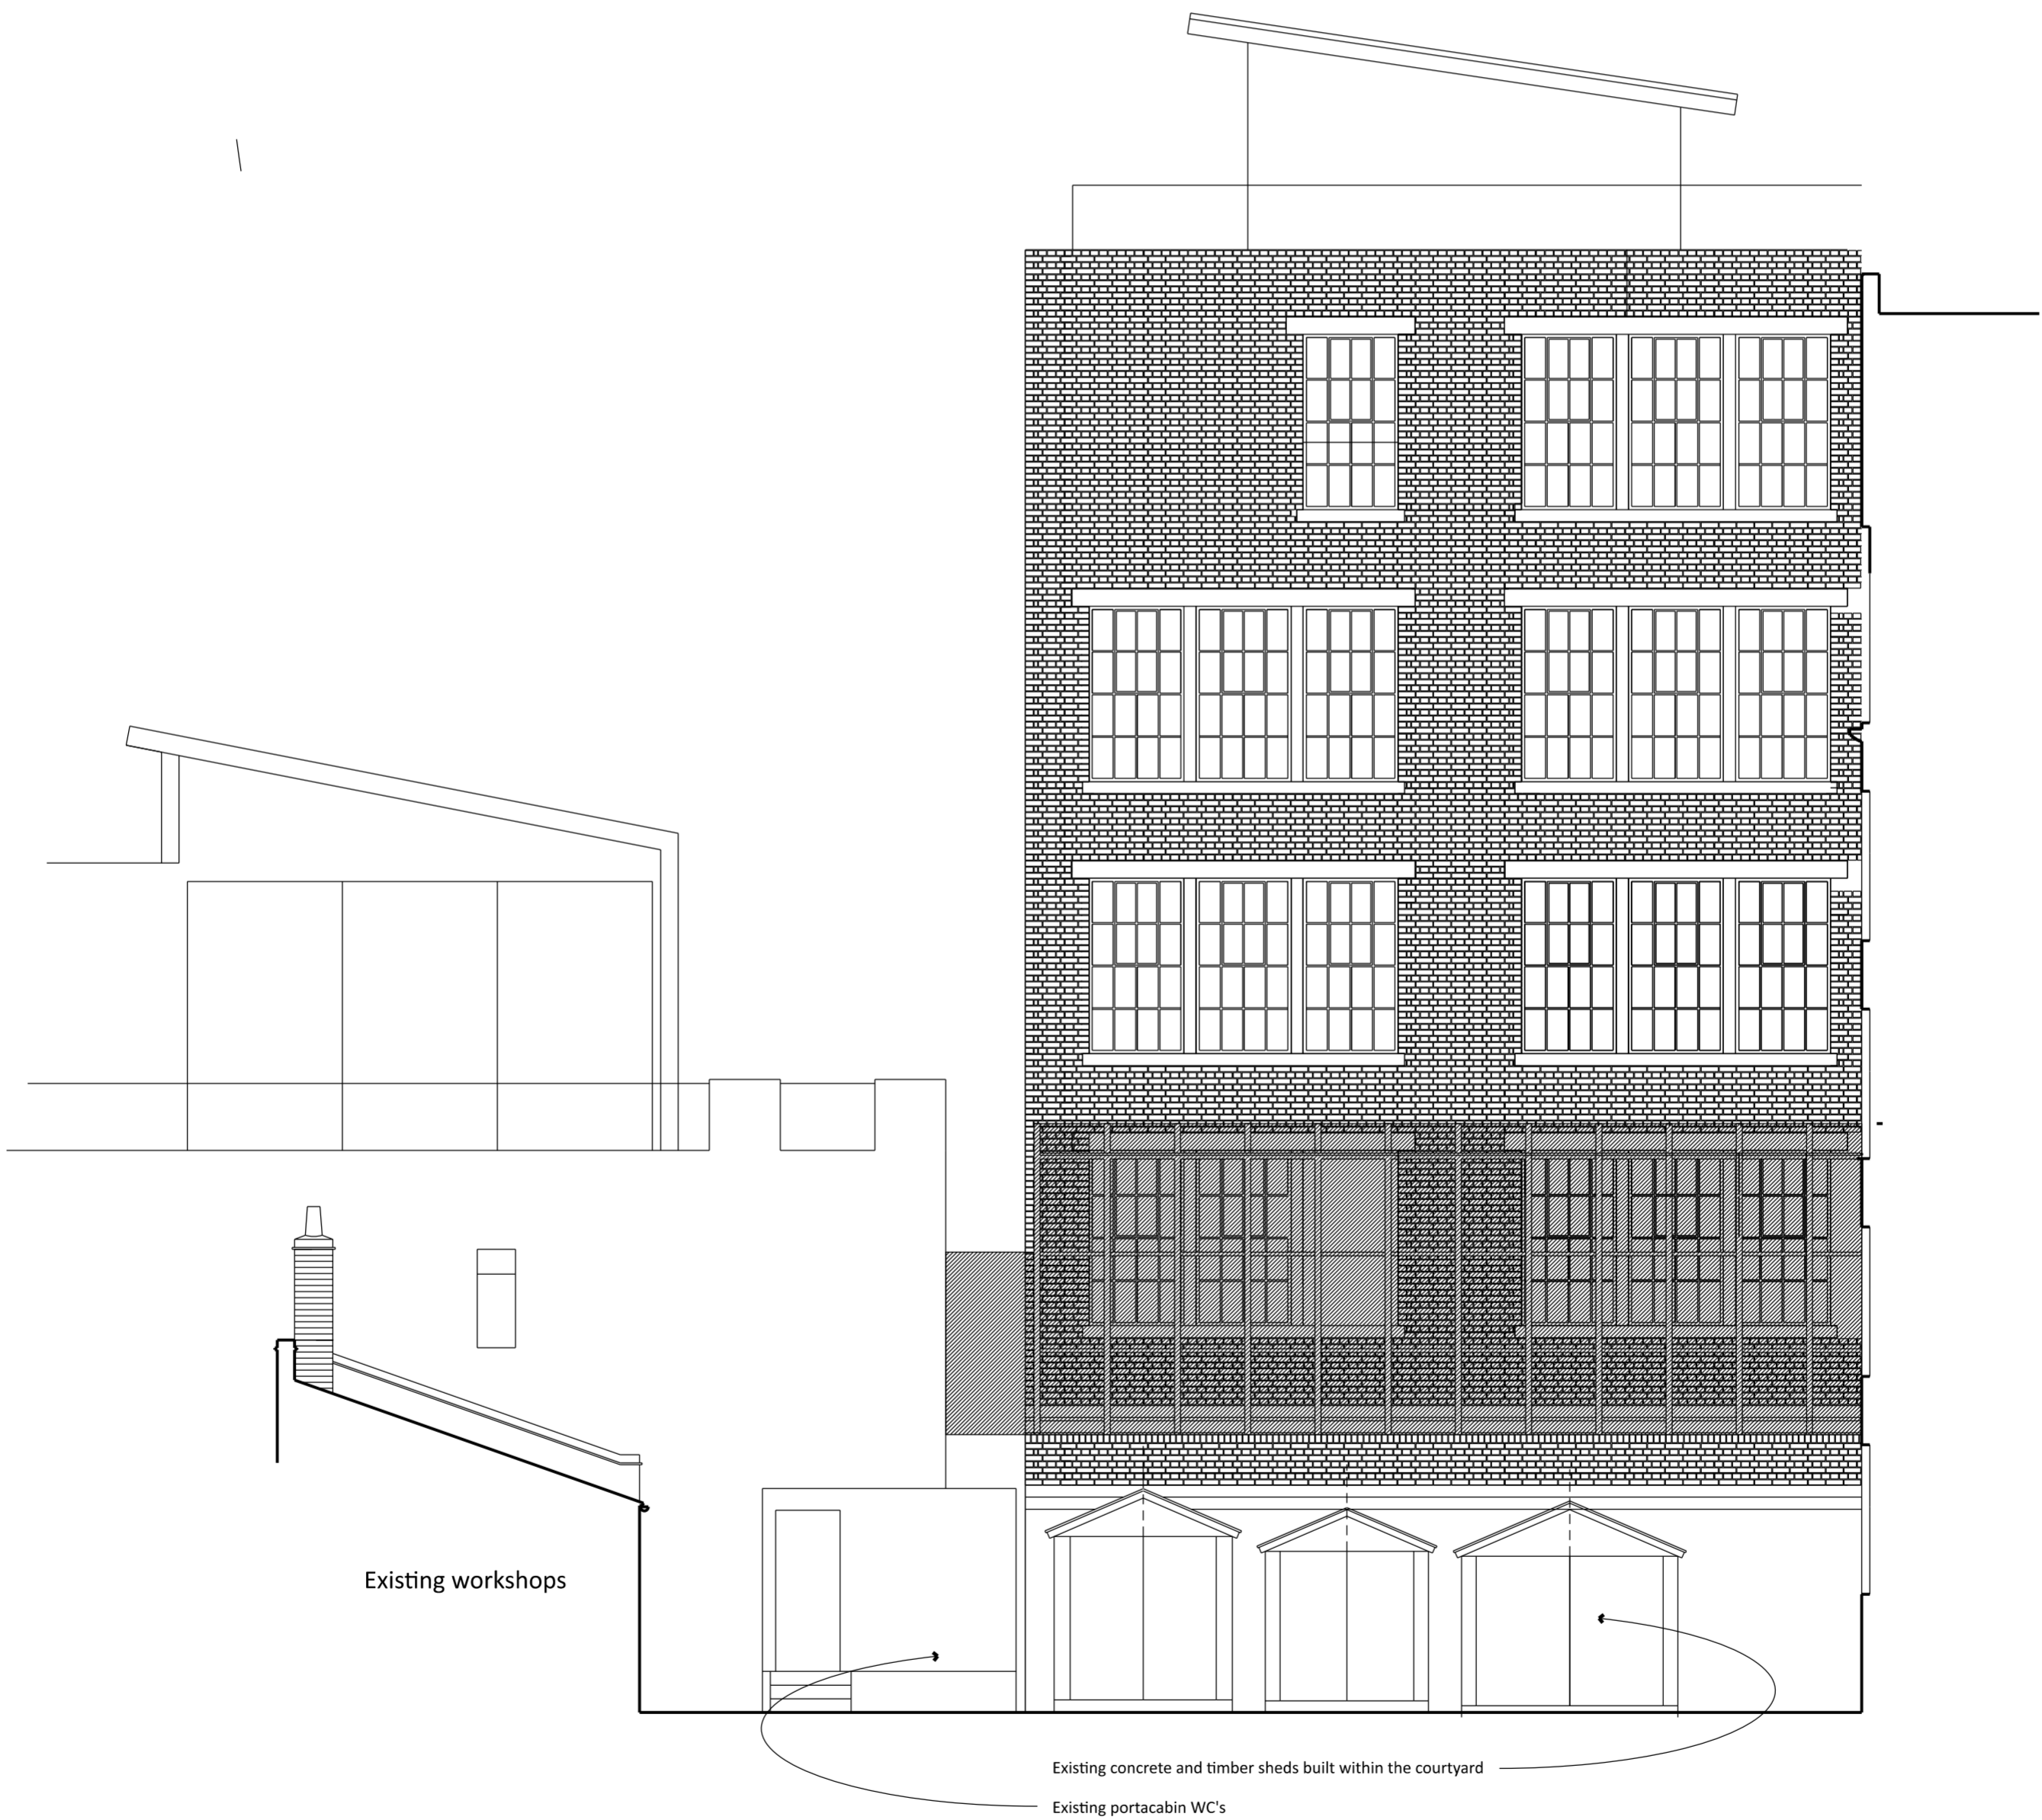

WEST ELEVATION

