


Existing Ground Floor Plan  
Scale 1:50

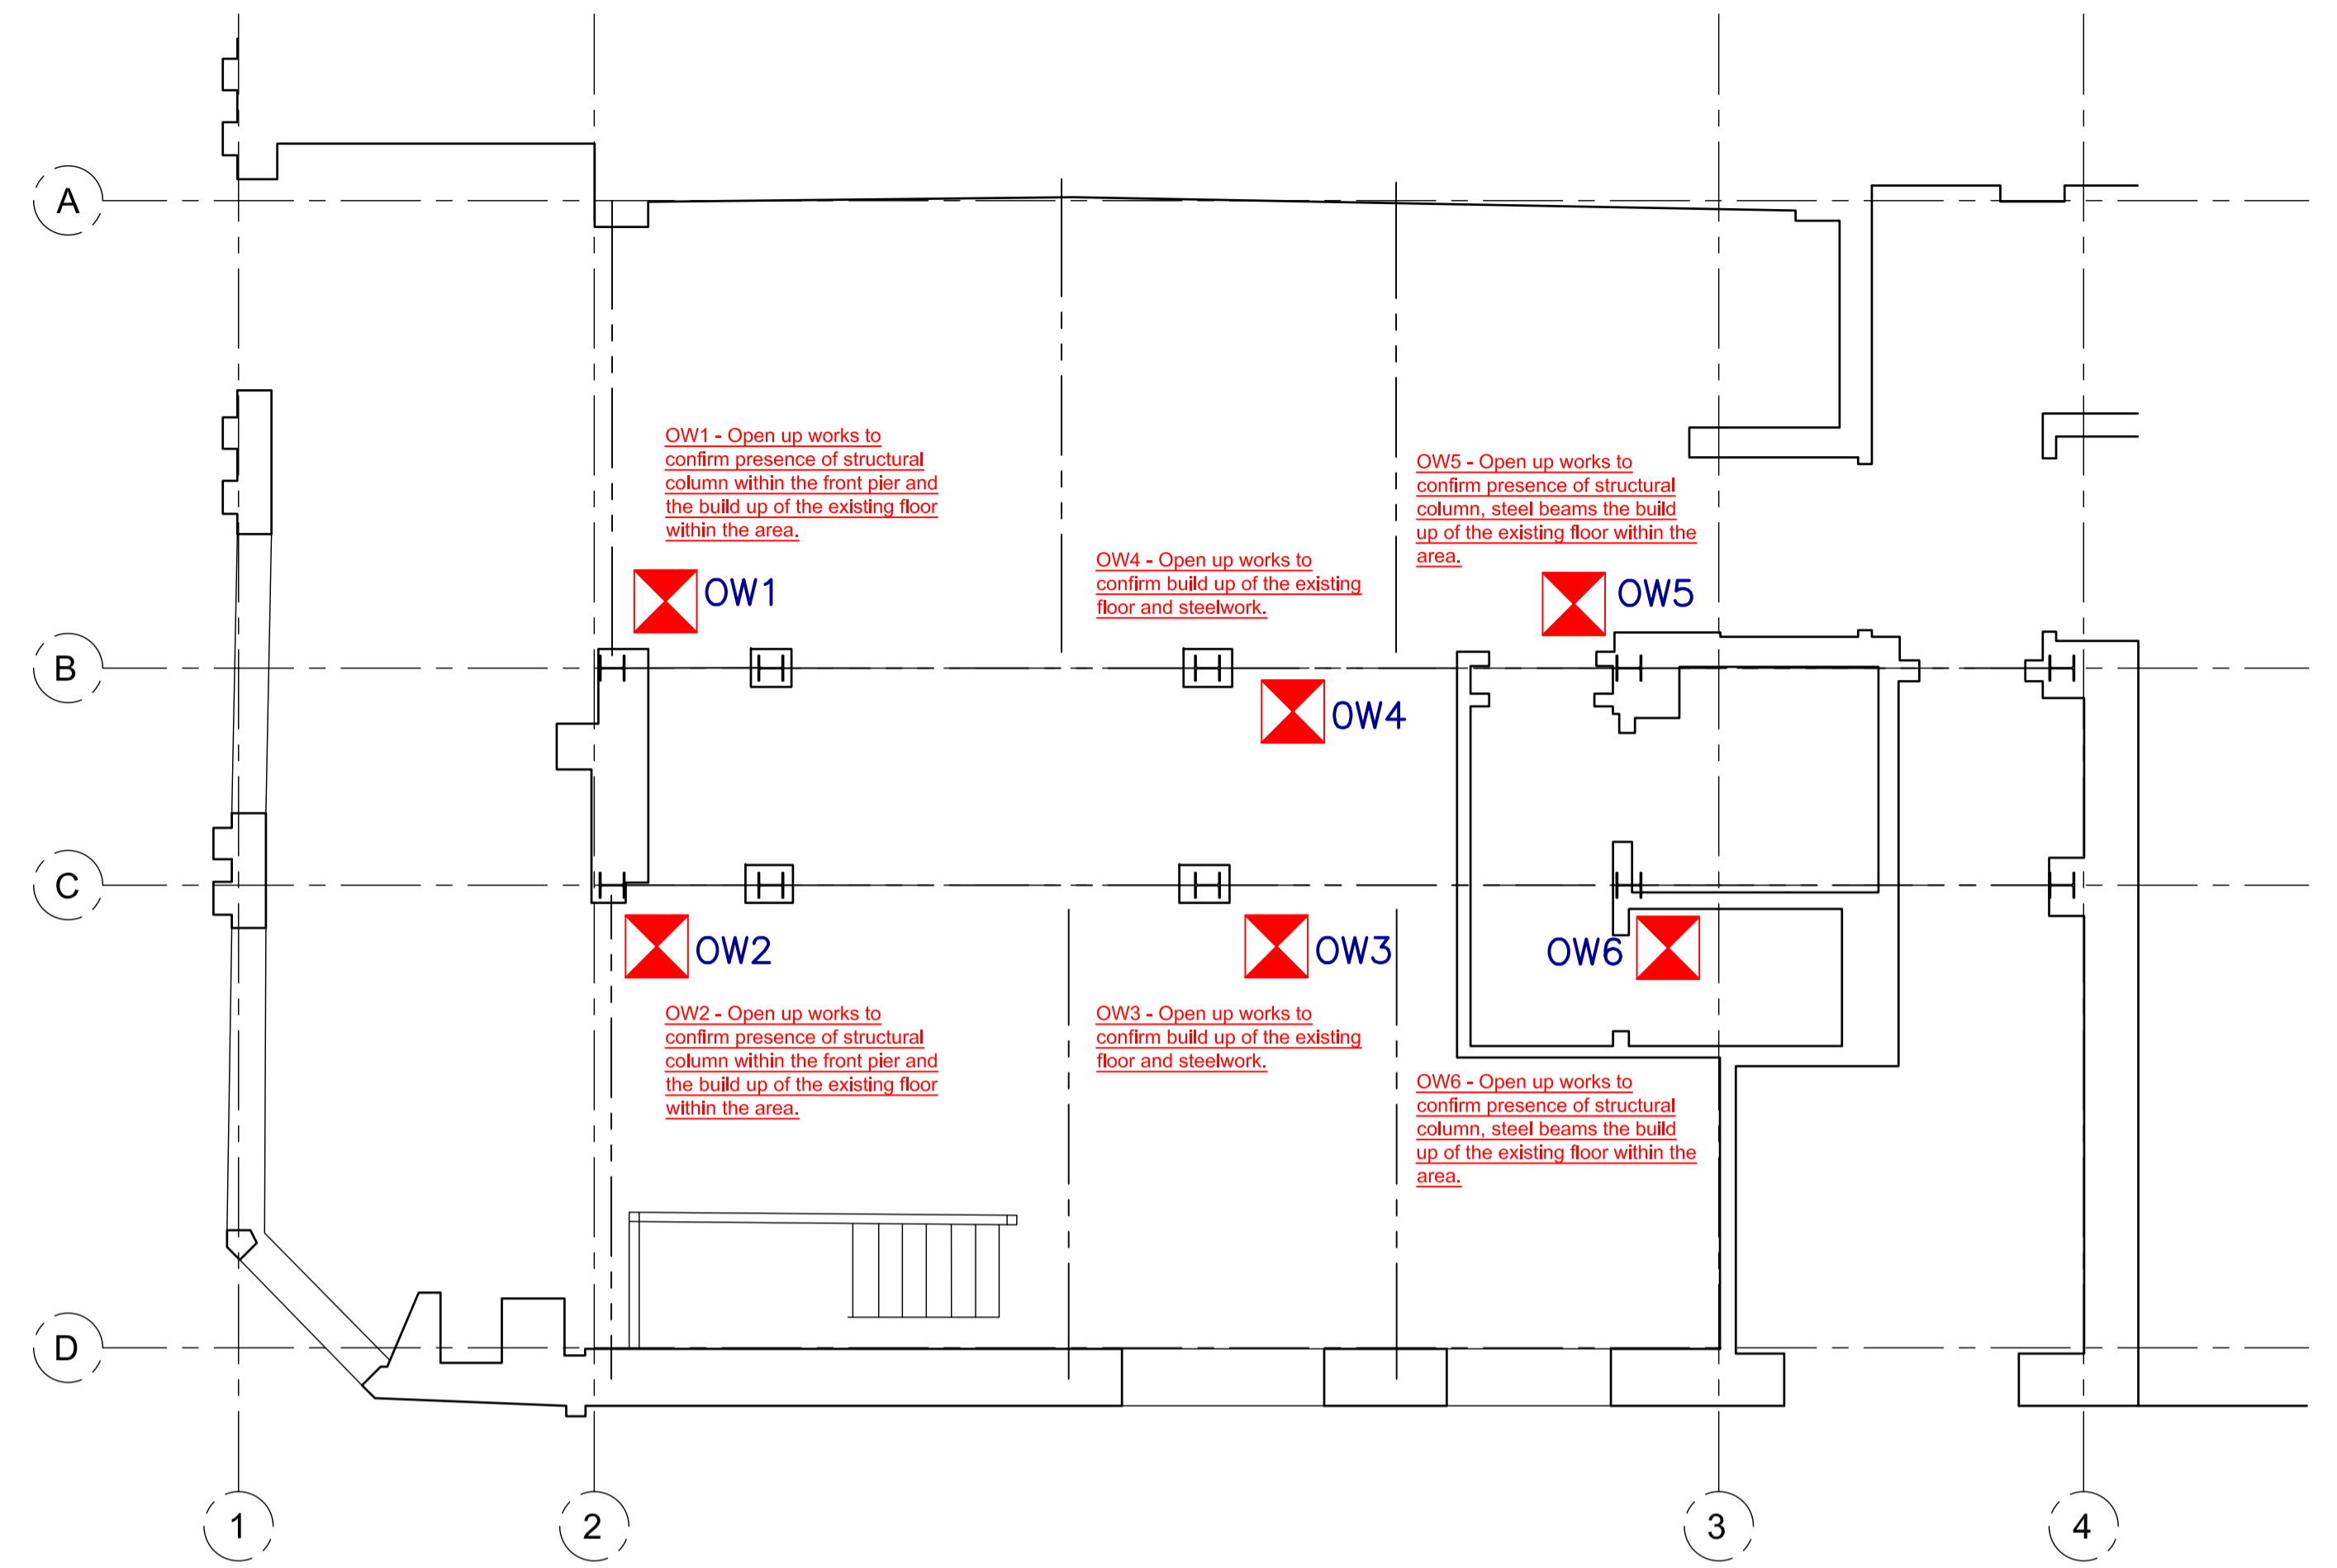

1st Floor Existing structure on a reflected Ground Floor Plan  
Scale 1:50

Rev	Date	Amendments
-	30/07/2019	First issue for comment

**Croft Structural Engineers**  
 Clockshop Mews,  
 1/G 40 Saxon Rd,  
 London, SE25 5EH,  
 020 8684 4744  
 www.croftse.co.uk

Client: **Mr Barat Palmer**

Project: **Suna Restaurant**

Title: **Open Up works to 1st and ground floors**

Job Number <b>190723</b>	Drawn pr CT	Scale <b>As shown @ A1</b>
Dwg Number <b>SL-10</b>	Rev -	Date <b>July '19</b>