





BLOCK PLAN SCALE 1 : 200



SITE PLAN SCALE 1 : 500

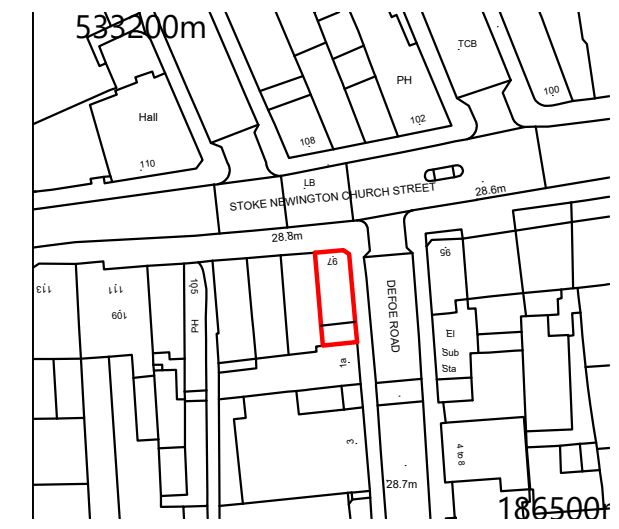

LOCATION PLAN SCALE 1 : 1250

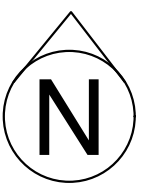

SCALE BAR 1:50 1000mm 2000mm 3000mm 2000mm 4000mm 6000mm		SCALE A/S	DRAWING NO. 34/321/01	REV -	DATE 28/08/2020	DWG CG
SCALE BAR 1:100		SITE DIMENSIONS TO BE CHECKED ON SITE BEFORE SITE WORKS START				
DRAWING TITLE LOCATION, SITE AND BLOCK PLANS AS EXISTING		PAPER SIZE A3	PROJECT 97 STOKE NEWINGTON CHURCH STREET LONDON N16 0UD		DESIGN-TECT email: mail@designtect.co.uk 35 Milton Road, London. W7 1LQ. Ph 020 3623 4202	
		STATUS SUR/DWG				