

NOTE: THIS IS A CONCEPTUAL DRAWING FOR THE ARCHITECTURE. THE PROPOSED CONSTRUCTION IS SUBJECT TO THE LOCAL AUTHORITY'S APPROVAL. 


PLANNING


NO.	DATE	REVISION

PROJECT NO: 10/10/10/10
 DRAWN BY: [Name]
 CHECKED BY: [Name]
 DATE: 7 May 2018

7 May 2018

1. Existing Section 1:100 @ A4

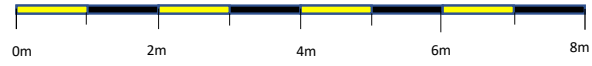

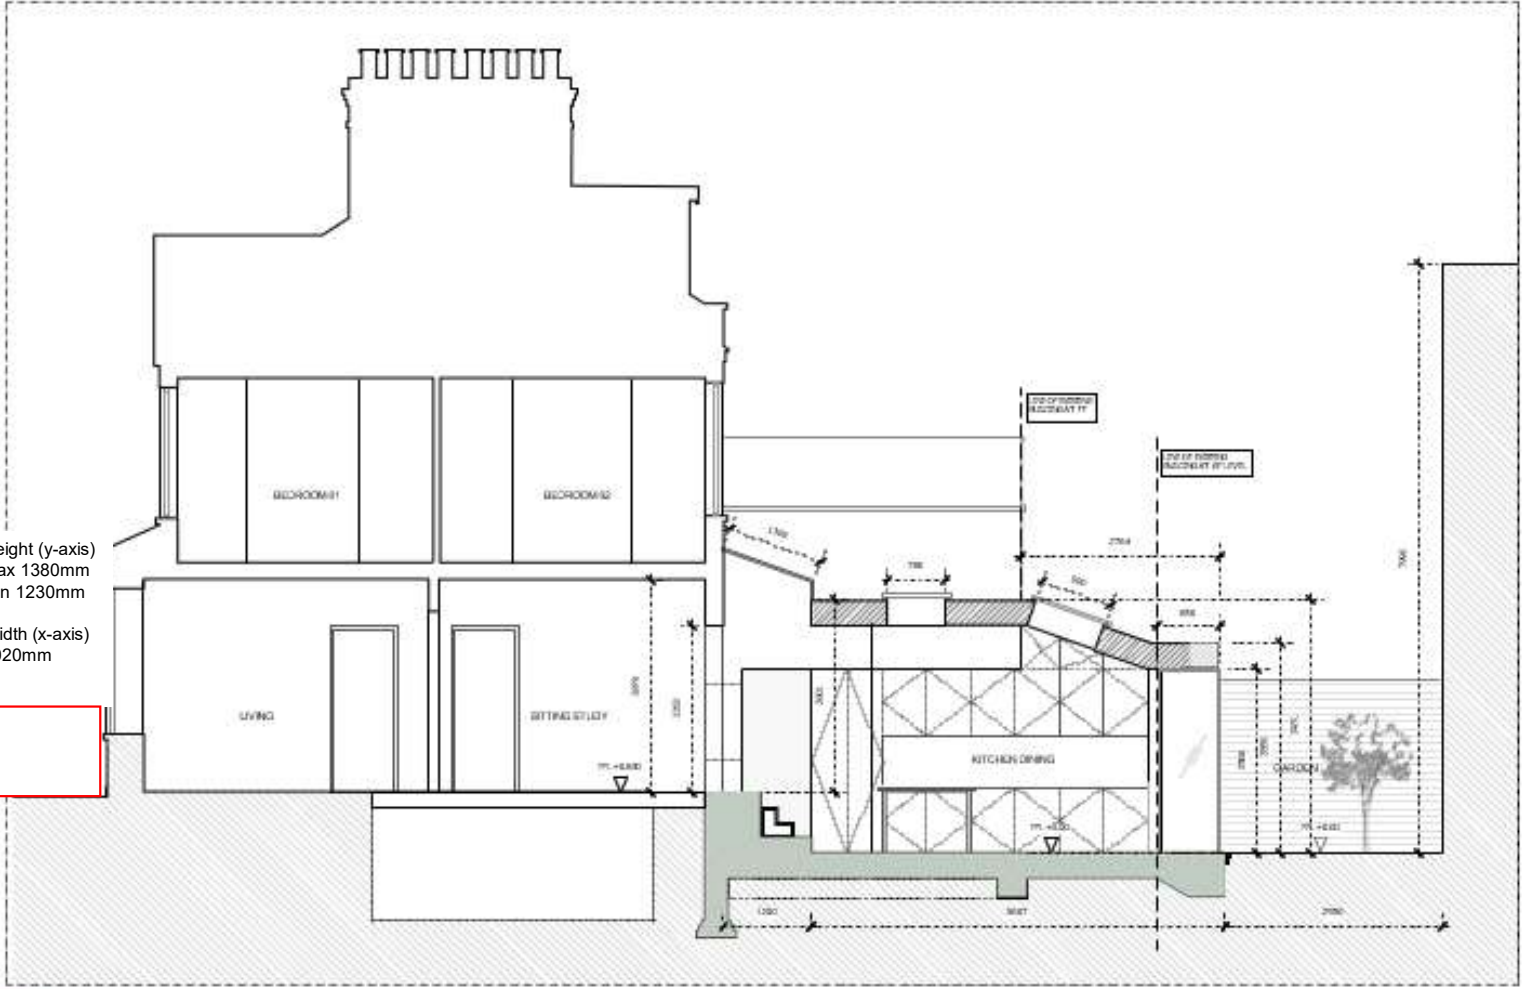


Height (y-axis)
Max 1380mm
Min 1230mm

Width (x-axis)
2020mm



2. Proposed Section 1:100 @ A4

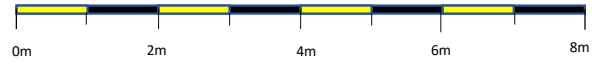

NOTE: THIS IS A CONCEPTUAL DRAWING FOR THE PROPOSED HOUSE. THE PROPOSED HOUSE IS NOT TO BE CONSIDERED AS A FINAL DESIGN AND THIS IS NOT TO BE USED IN THE PROPOSAL, MATERIALS, COST AND WORK OUT OF THE PROPOSAL.

PLANNING



NO.	DATE	REVISION

PROJECT NO: 10000000000000000000
 DRAWN BY: 10000000000000000000
 CHECKED BY: 10000000000000000000
 DATE: 10000000000000000000

7 May 2018



3. Existing Front Elevation. 1:100 @ A4

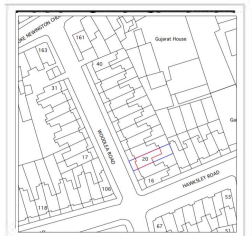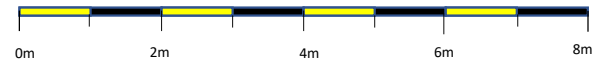


NOTE: THE 2.5 METRE WIND PROTECTION SCREENING WALLS ARE TO BE LOCATED AS SHOWN ON THE PLAN AND TO BE 2.5 METRES HIGH AT ALL POINTS. THE WALLS ARE TO BE 2.5 METRES HIGH AT ALL POINTS AND TO BE 2.5 METRES HIGH AT ALL POINTS.

PLANNING

NO.	DATE	ISSUE

PROJECT NO: 10/10/10/10
 DRAWN BY: J. J. J.
 CHECKED BY: J. J. J.
 DATE: 10/10/10

7 May 2018

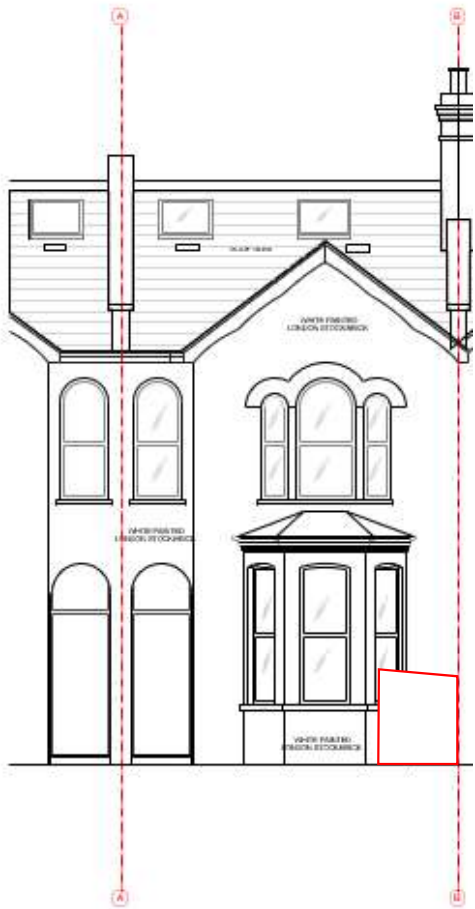


Height (y-axis)
 Max: 1380mm
 Min: 1230mm

Depth (x-axis)
 1060mm



4. Proposed Front Elevation 1:100 @ A4

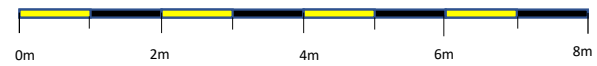


NOTE: THIS IS A PRELIMINARY PLAN FOR THE PROPOSED DEVELOPMENT. IT IS NOT TO BE USED FOR CONSTRUCTION. THE PROPOSED DEVELOPMENT IS SUBJECT TO THE APPROVAL OF THE LOCAL AUTHORITY. 

PLANNING

NO.	DATE	DESCRIPTION

NO.	DATE	DESCRIPTION

7 May 2018

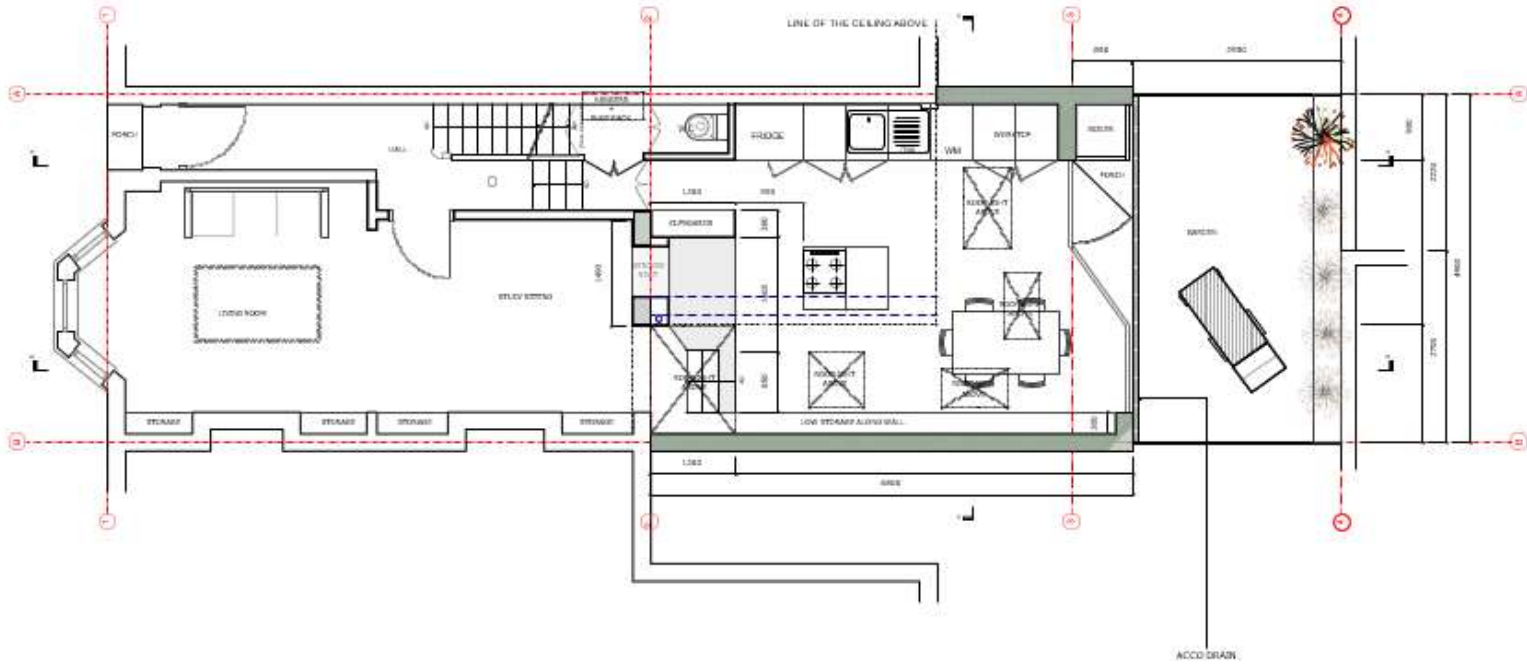

NOTE: THIS IS A GROUND FLOOR PLAN FOR THE PROPOSED OPEN HOUSE. THE PROPOSED OPEN HOUSE IS A GROUND FLOOR PLAN. THE PROPOSED OPEN HOUSE IS A GROUND FLOOR PLAN. THE PROPOSED OPEN HOUSE IS A GROUND FLOOR PLAN.

PLANNING


NO.	DATE	DESCRIPTION


NO.	DATE	DESCRIPTION

7 May 2018



5. Existing Ground Floor Plan 1:100 @ A4

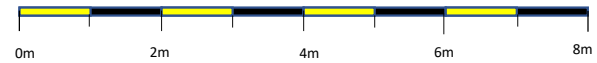

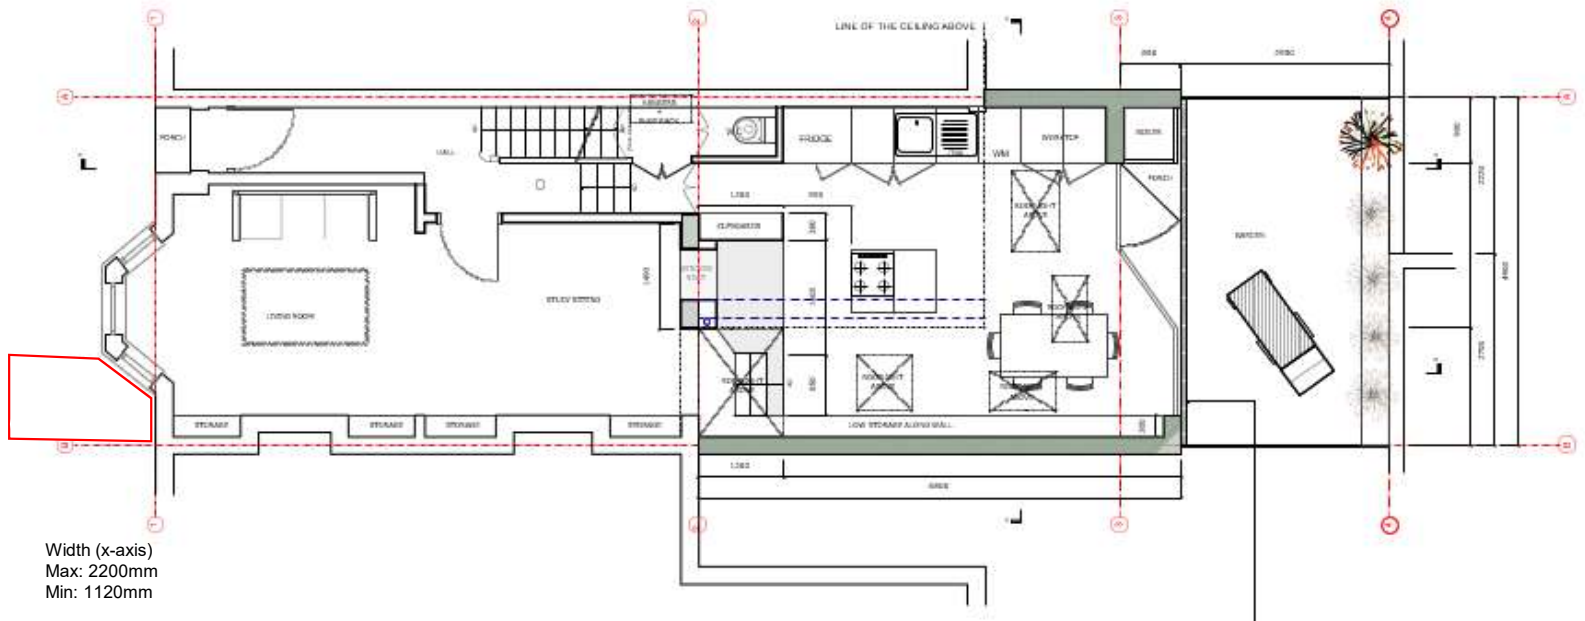


Width (x-axis)
 Max: 2200mm
 Min: 1120mm

Depth (y-axis)
 Max: 1060mm
 Min: 600mm



6. Proposed Ground Floor Plan 1:100 @ A4

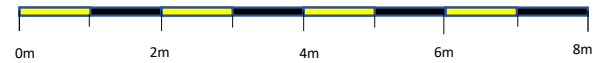

NOTE: THIS IS A CONCEPTUAL PLAN FOR THE PROPOSED DEVELOPMENT. IT IS NOT TO BE USED FOR CONSTRUCTION. THE PROPOSED DEVELOPMENT IS SUBJECT TO APPROVAL BY THE LOCAL AUTHORITY. 

PLANNING

NO.	DATE	DESCRIPTION

PROJECT NO: 10/10/10/10
 DRAWN BY: 10/10/10/10
 CHECKED BY: 10/10/10/10
 DATE: 10/10/10/10

7 May 2018