


EXISTING ELEVATION

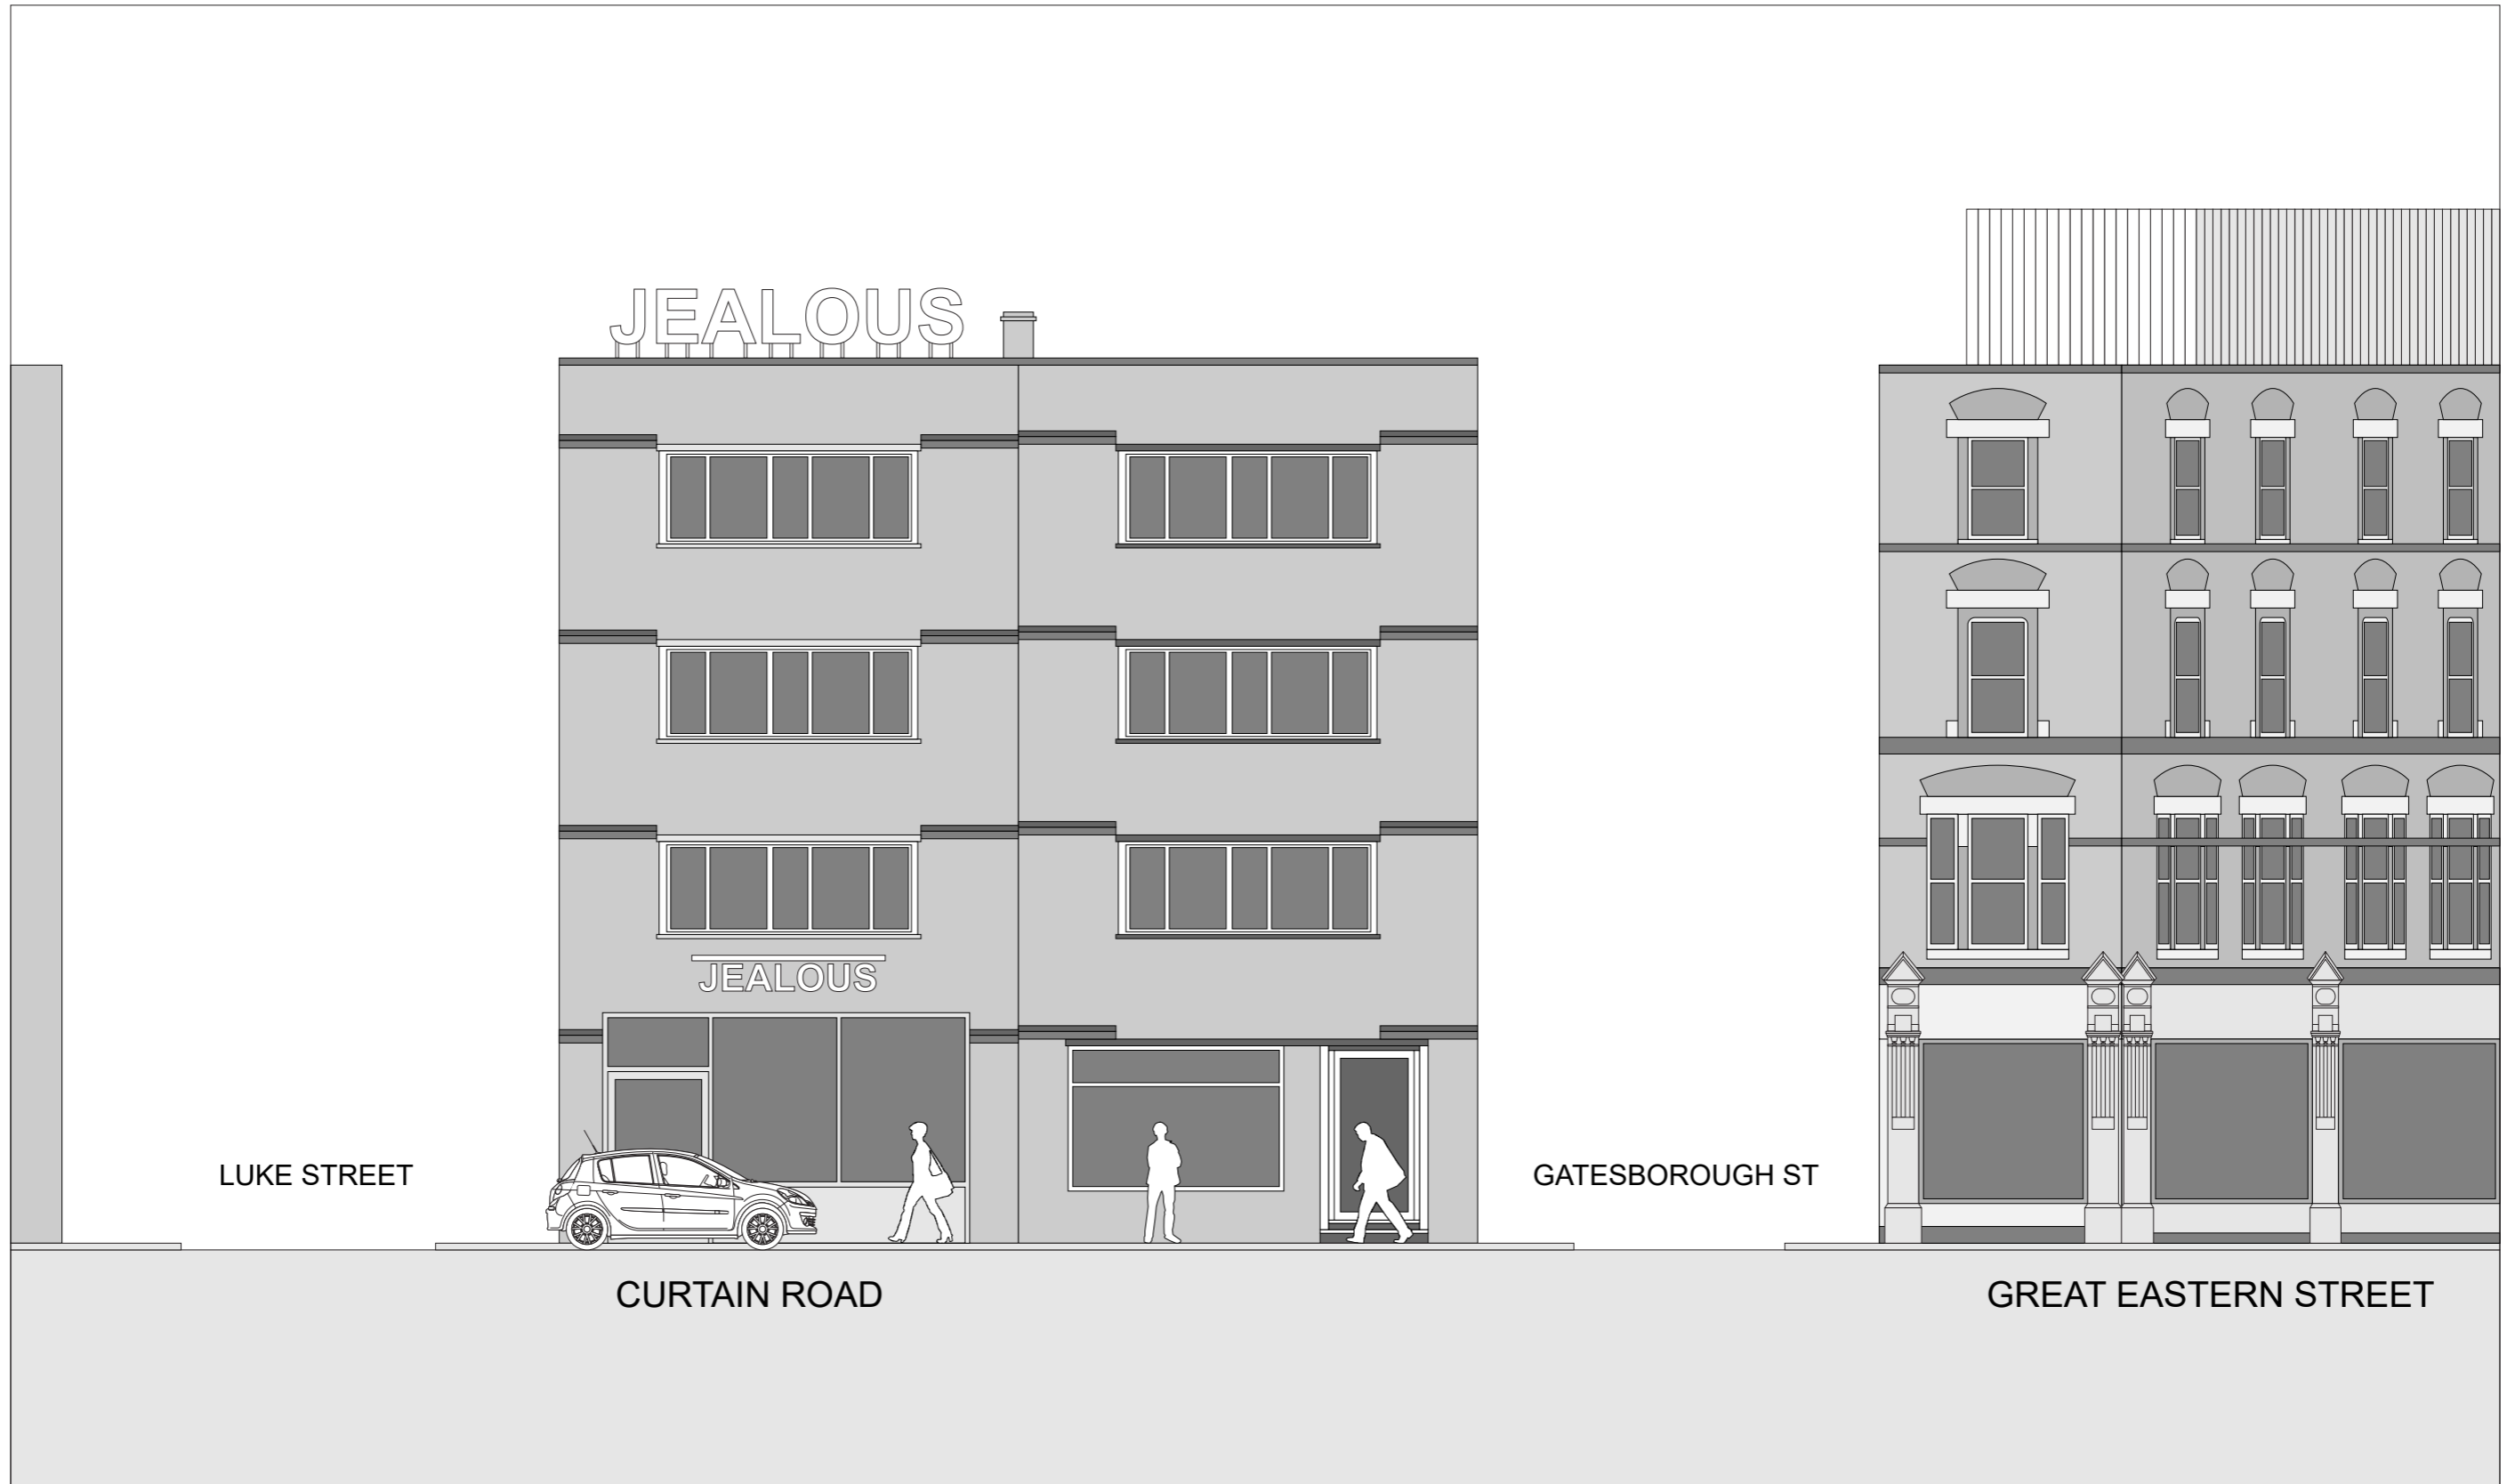

Site:

55 Curtain Road, London EC2A 3PT

Title:

Existing Elevation

Date:

24/05/2019


Proposal:

Scaffold Shroud

Dwg. No:

PY3544/003

Scale: 1:100@A3

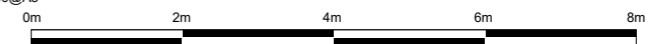

blowUP media