


# STANDARD SPECIFICATIONS

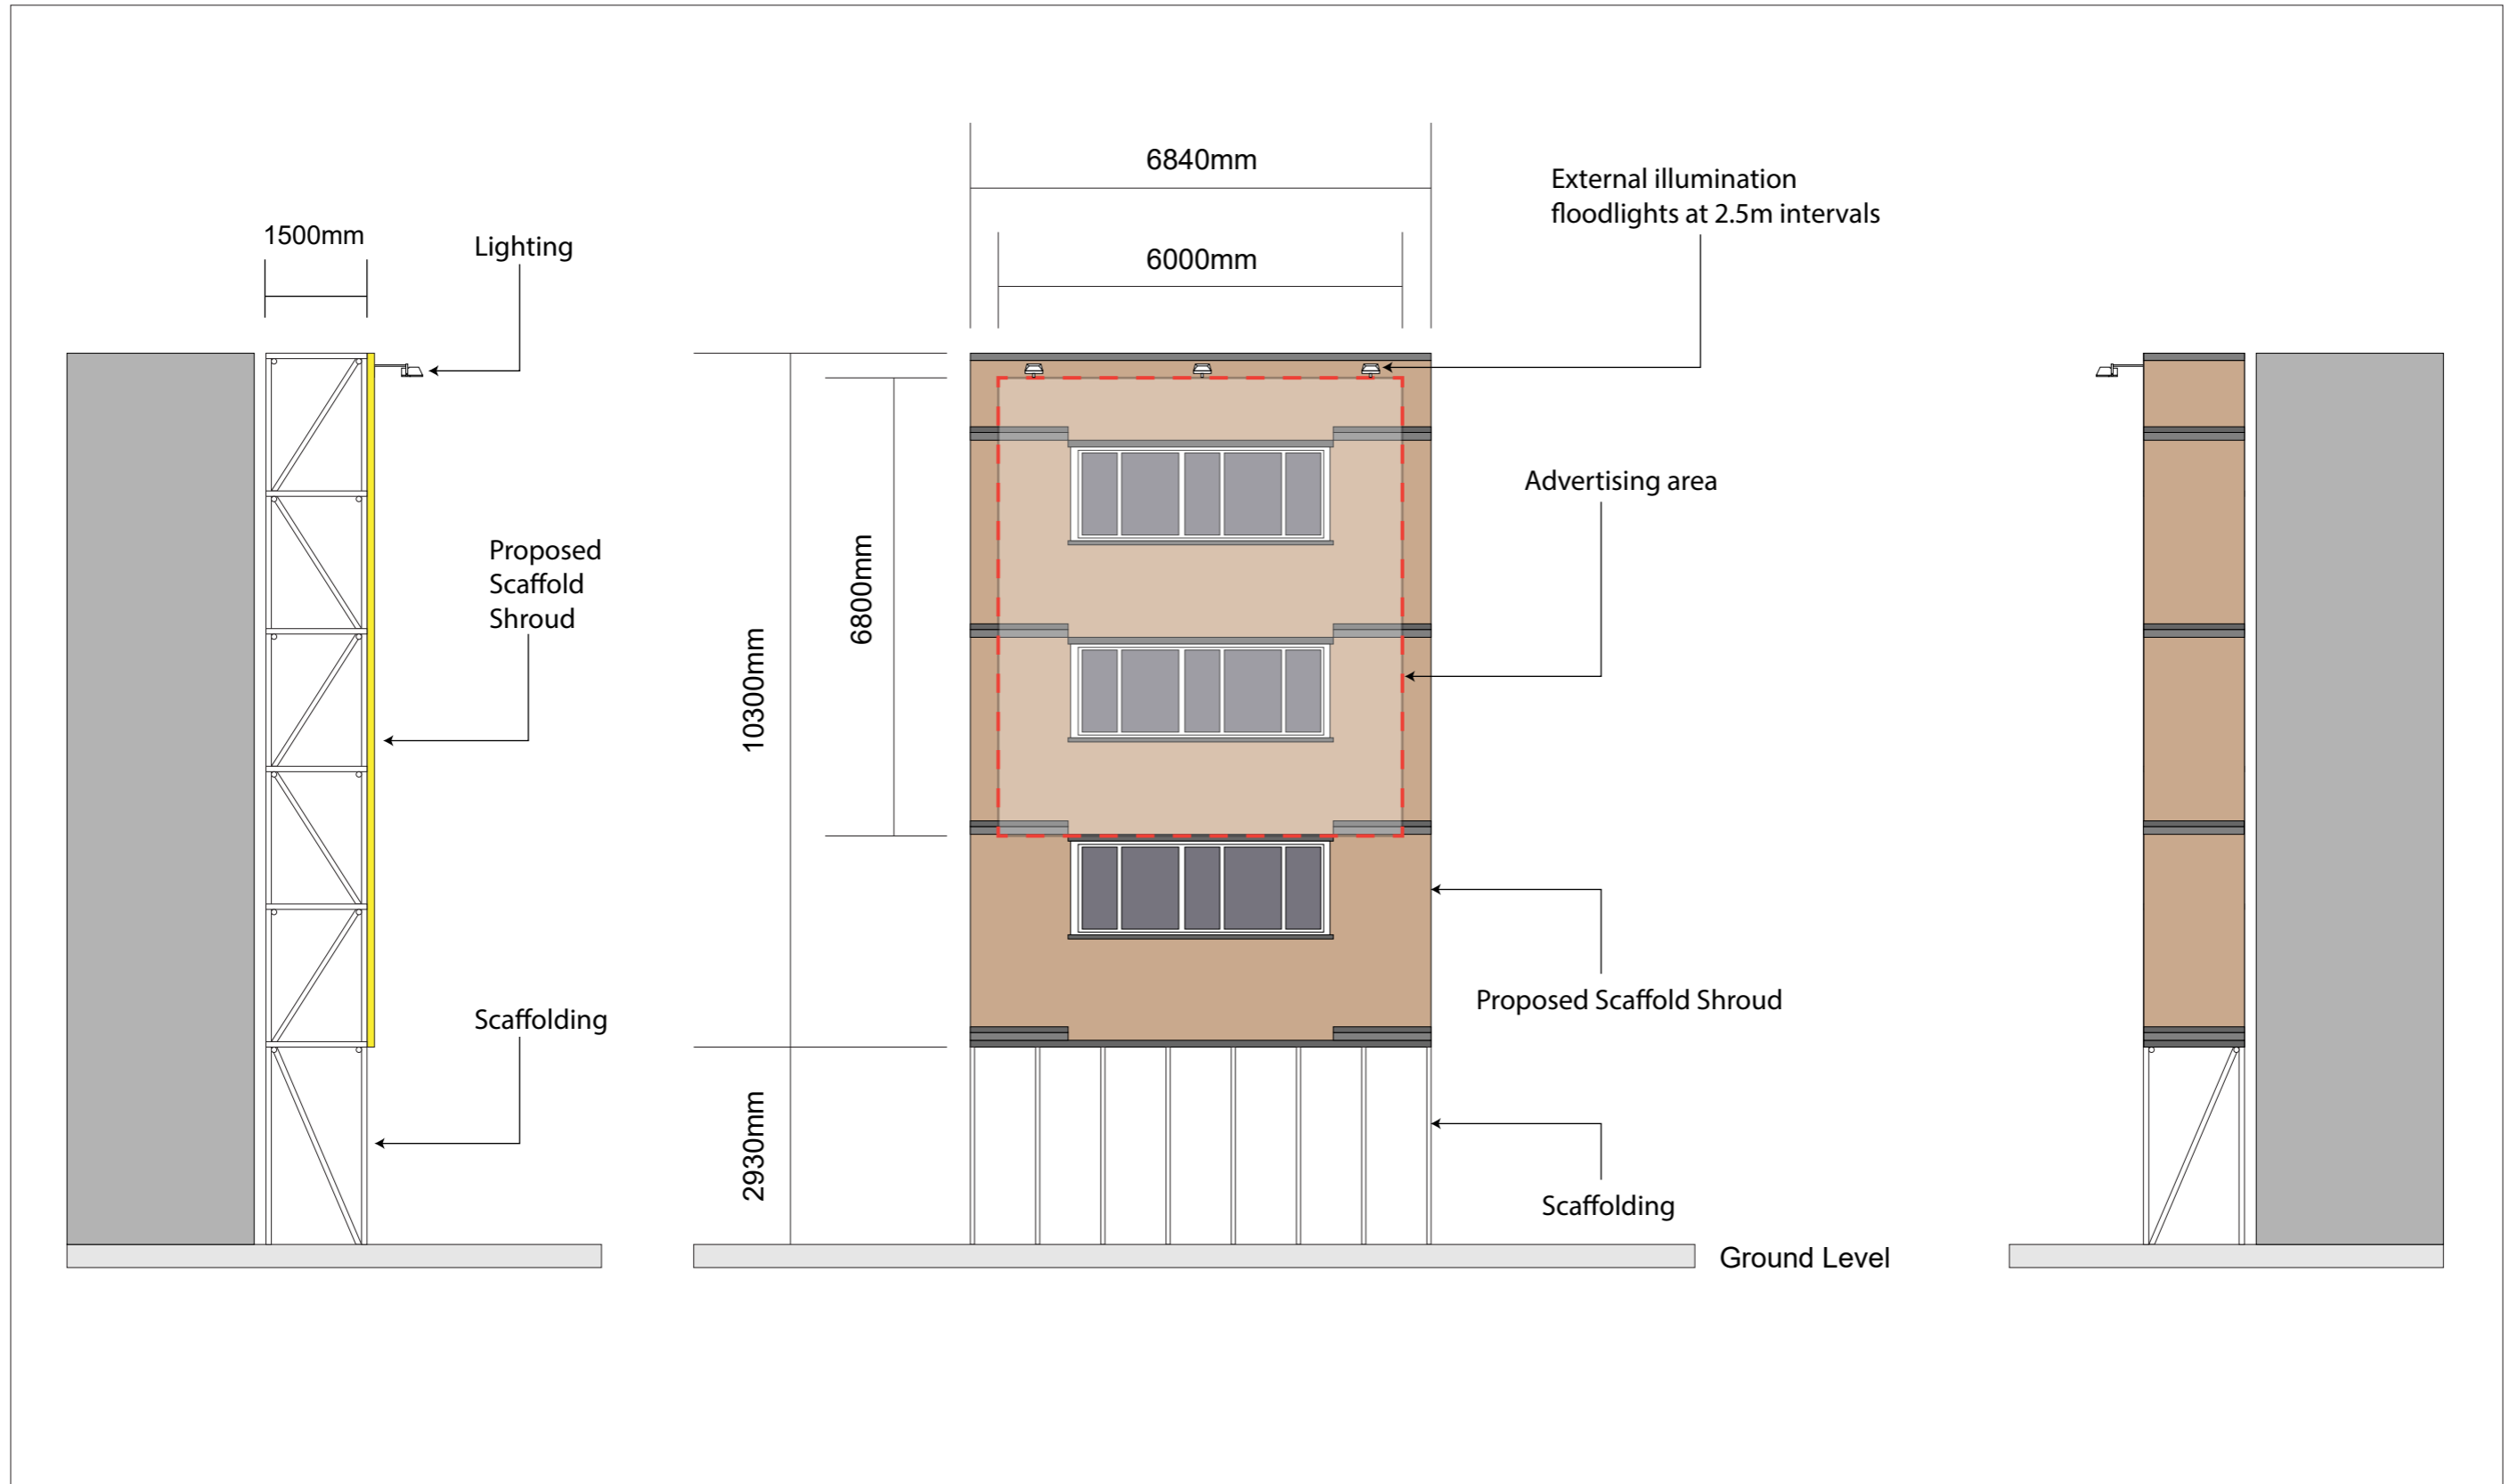

Site:

55 Curtain Road, London EC2A 3PT

Title:

Standard Specifications

Date:

24/05/2019


Proposal:

Scaffold Shroud

Dwg. No.:

PY3544/005

Scale: 1:100@A3

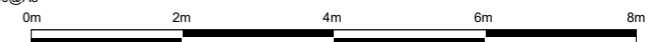

**blowUP media**