

DO NOT SCALE FROM DRAWING  
ALL DIMENSIONS TO BE CHECKED ON SITE  
© Copyright retained by Matrix Surveys Ltd.

NOTES:

ALL MEASUREMENTS TAKEN TO EXISTING SURFACE FINISHES UNLESS STATED OTHERWISE

ALL LEVELS IN METRES



ALL ARROWS POINT UP

SURVEY GRID RELATED TO ARBITRARY DATUM

LEVELS RELATED TO ARBITRARY DATUM

FLOOR LEVEL NEAR ENTRANCE = 50.00m

- LEGEND:
- 20.00F FLOOR LEVEL
  - 20.00H WINDOW HEAD LEVEL
  - 20.00S WINDOW SILL LEVEL
  - 20.00C CEILING LEVEL
  - 20.00SC SUSPENDED CEILING LEVEL
  - 20.00B BEAM LEVEL
  - 20.00D DOOR HEAD LEVEL
- AB AIRBRICK
  - B BOLLARD
  - BH HEIGHT TO BEAM UNDERSIDE
  - BW BRICK WALL
  - BT BRITISH TELECOM
  - CATV CABLE TV
  - CB CUPBOARD
  - CPS CONCRETE PAVING SLABS
  - DK DROP KERB
  - ER EARTH ROD
  - FB FLOWER BED
  - FH FIRE HYDRANT
  - FW FOUL WATER
  - G GULLY
  - GV GAS VALVE
  - IC INSPECTION CHAMBER
  - IL INVERT LEVEL
  - LP LAMP POST
  - P POST
  - RE RODDING EYE
  - RG ROAD GULLY
  - RS ROAD SIGN
  - RWP RAIN WATER PIPE
  - SVP SOIL VENT PIPE
  - SW SURFACE WATER
  - TL TRAFFIC LIGHT
  - TOP TOP OF FENCE LEVEL
  - TOW TOP OF WALL LEVEL
  - TP TELEGRAPH POLE
  - V VENT
  - VP VENT PIPE
  - WM WATER METER
  - WP WASTE PIPE
  - WSV WATER STOP VALVE
- FENCE TYPES
- BW Barbed Wire
  - CB Close Board
  - CI Corrugated Iron
  - CL Chain Link
  - CPL Conc Panel
  - CP Chestnut Paving
  - CW Chicken Wire
  - IW Interwoven
  - IR Iron Rolling
  - OB Openboard
  - PR Post and Rail
  - PW Post and Wire
- All tree details should be checked by an Arborologist

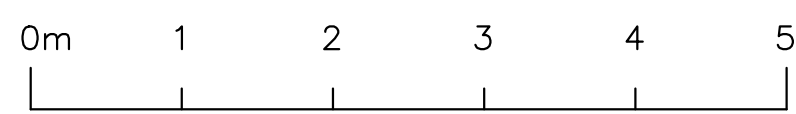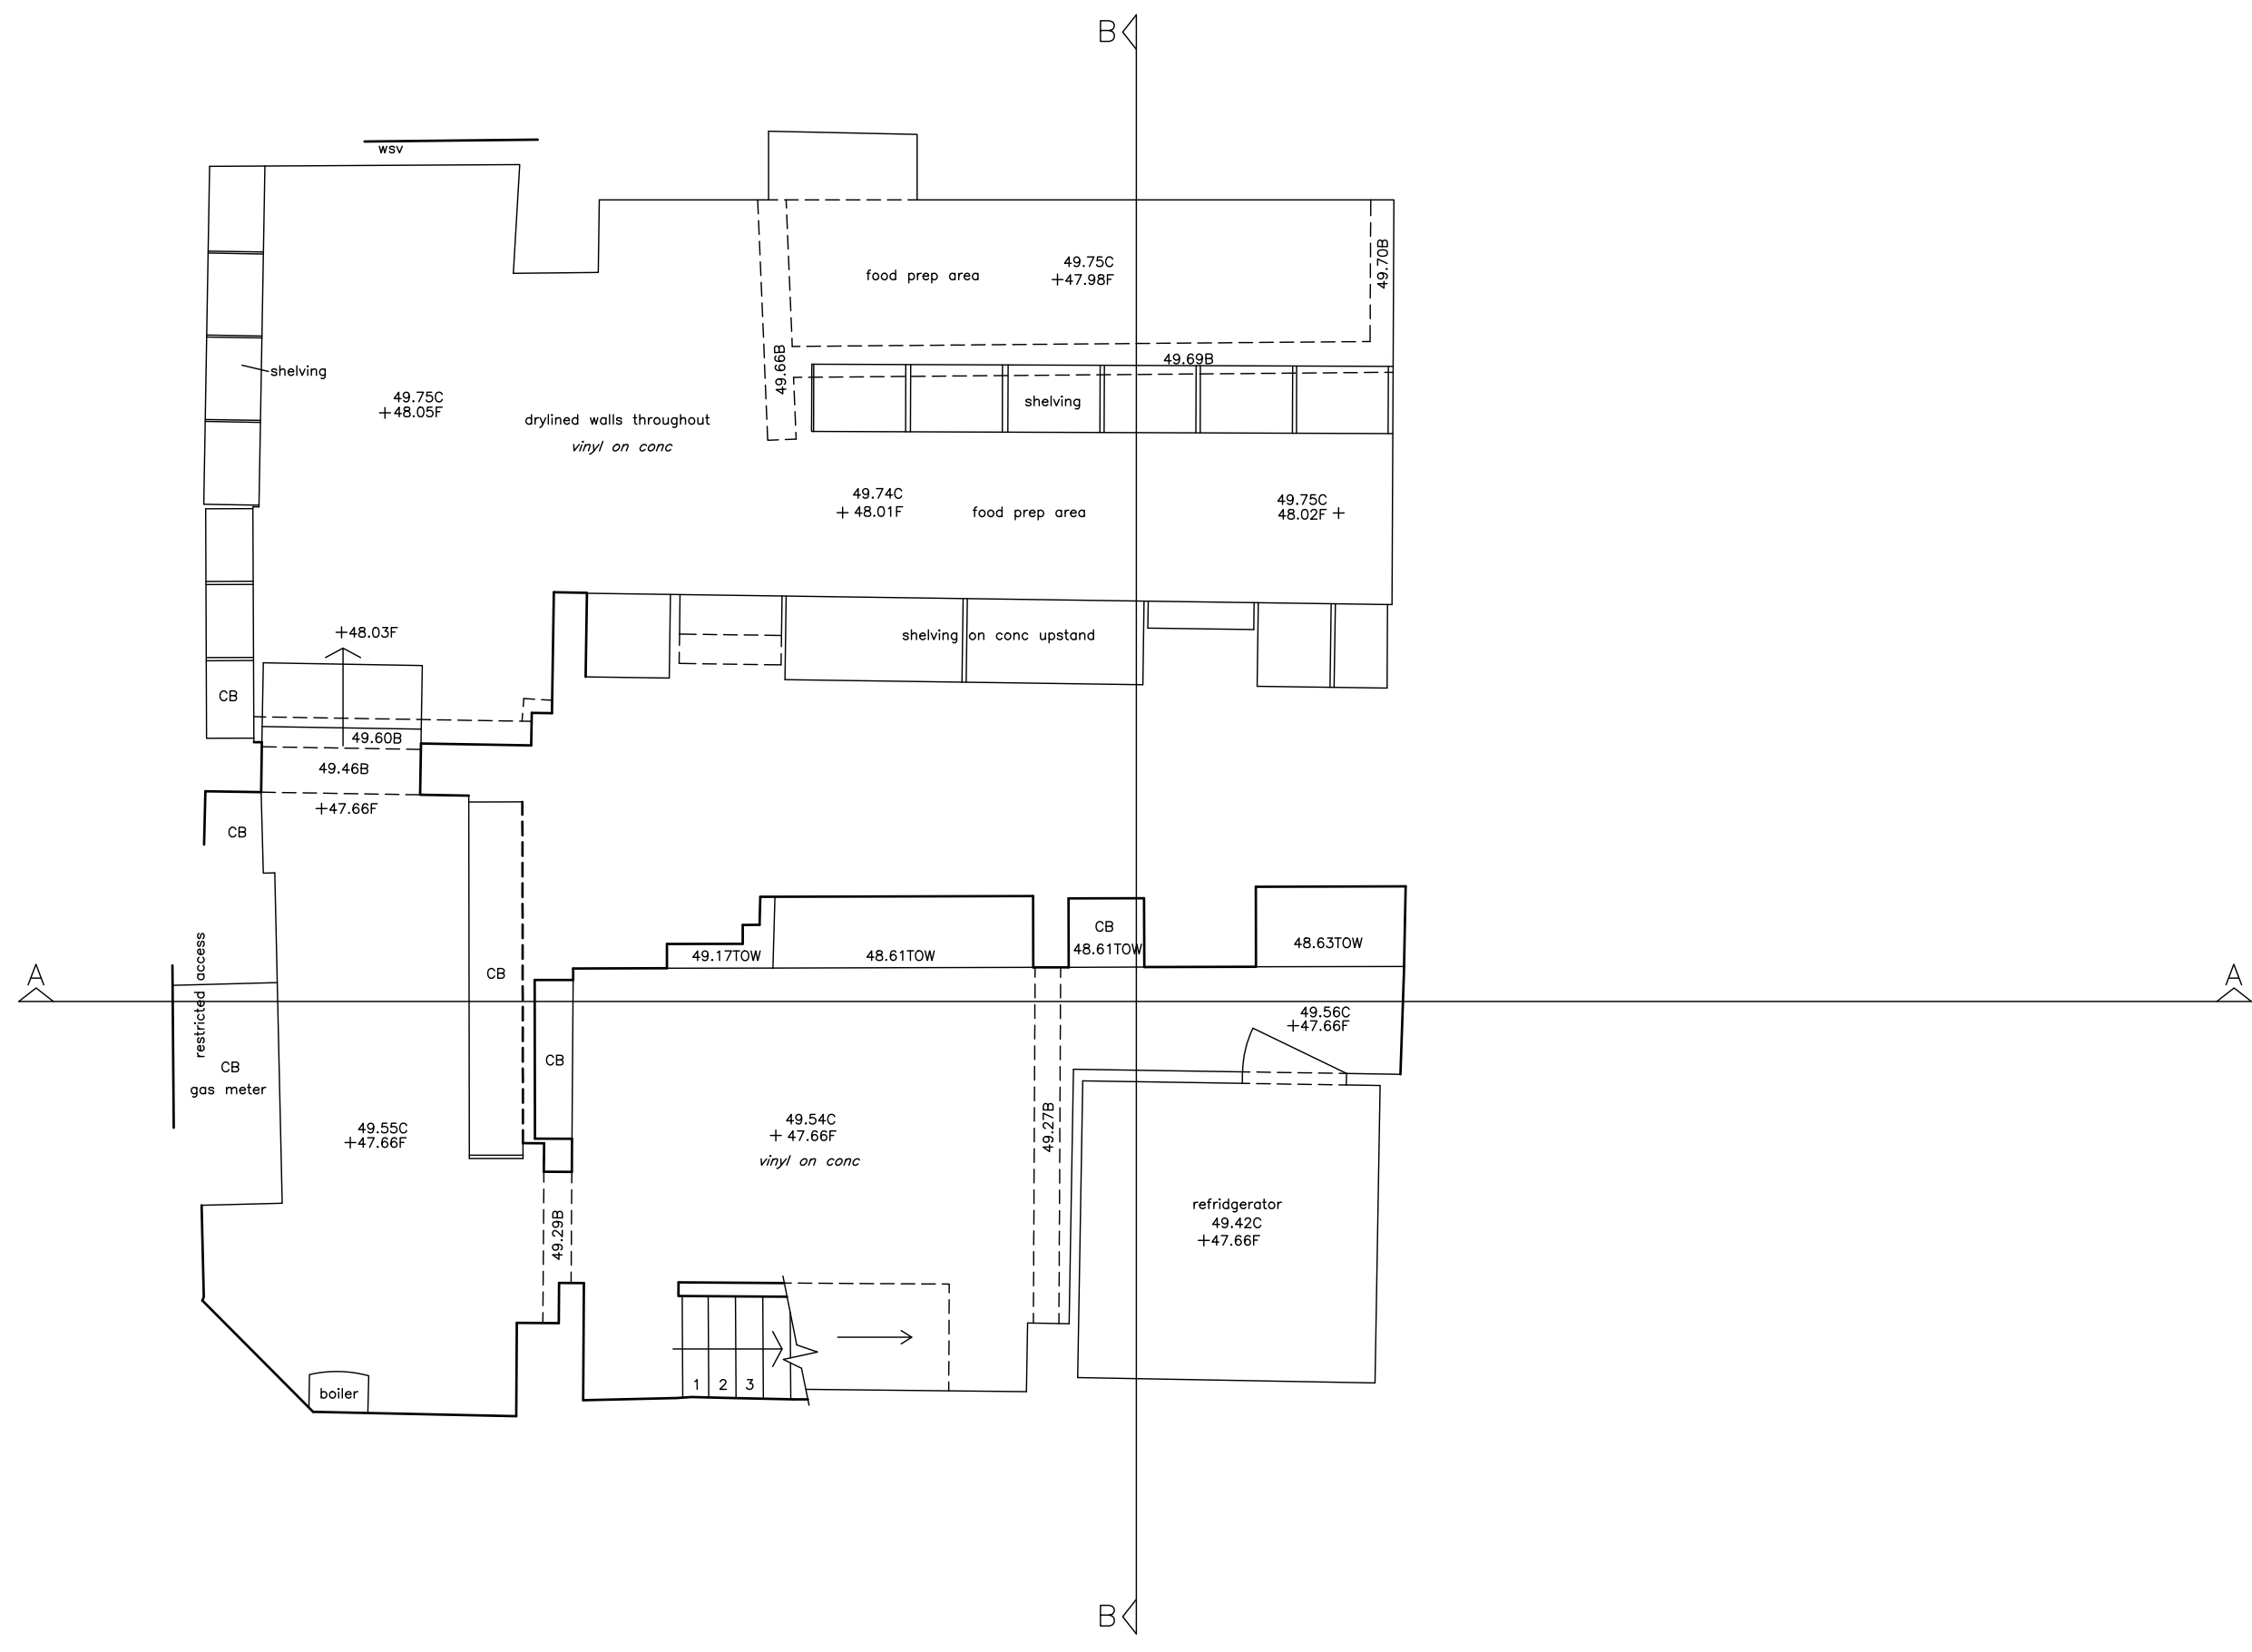

REVISIONS	DATE	BY



PROJECT  
UNIT 1  
SUNA HOUSE  
128-130 CURTAIN ROAD  
LONDON EC2A 3AQ

TITLE  
BASEMENT  
AS EXISTING

SCALE	1/50@A1	DATE	MAY 2019
-------	---------	------	----------

DRAWN BY	RF	CHECKED BY	SN
----------	----	------------	----

DRAWING No.	01	FILE No.	19/2367
-------------	----	----------	---------