
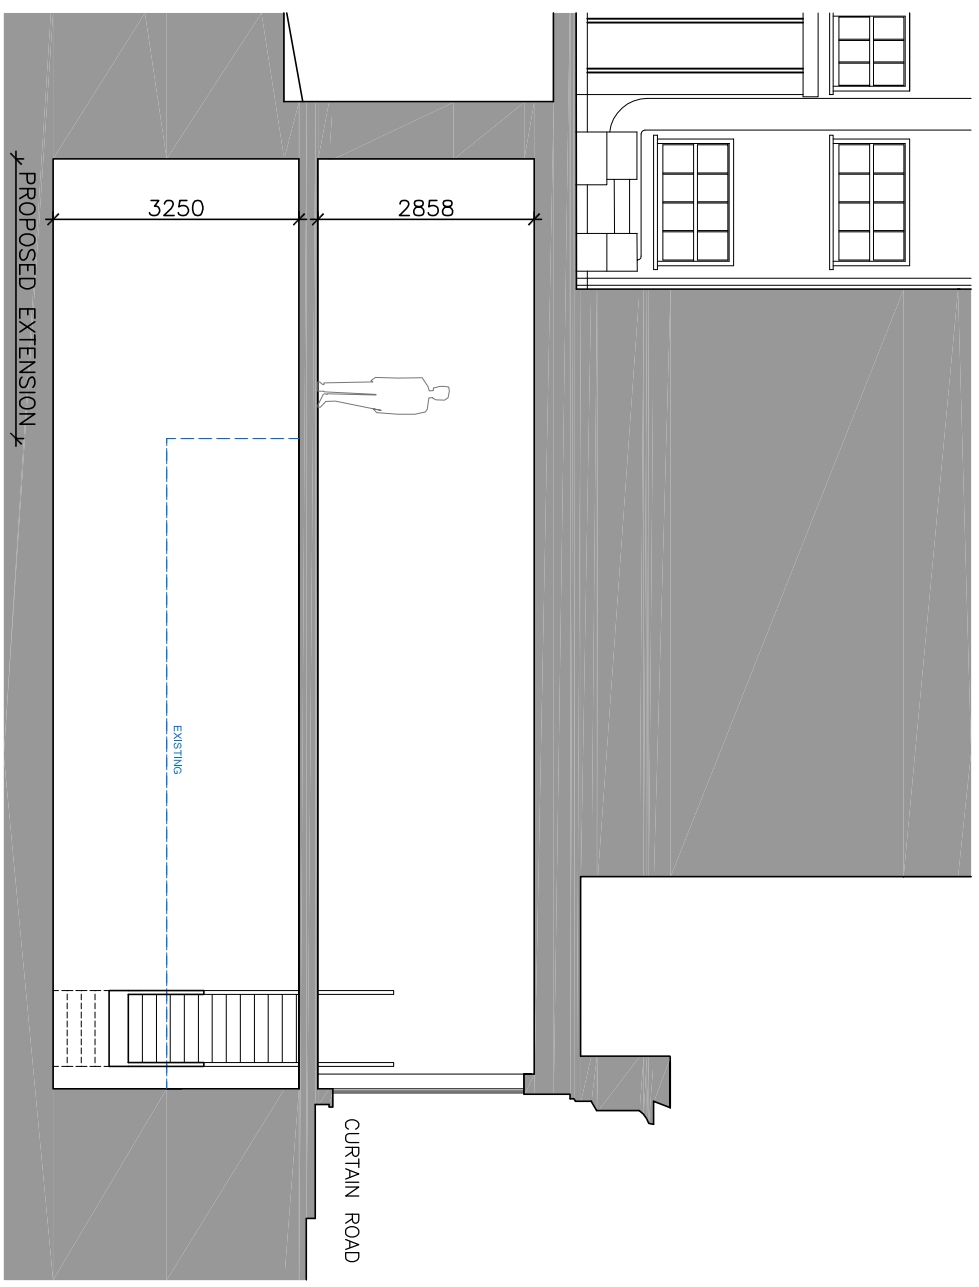
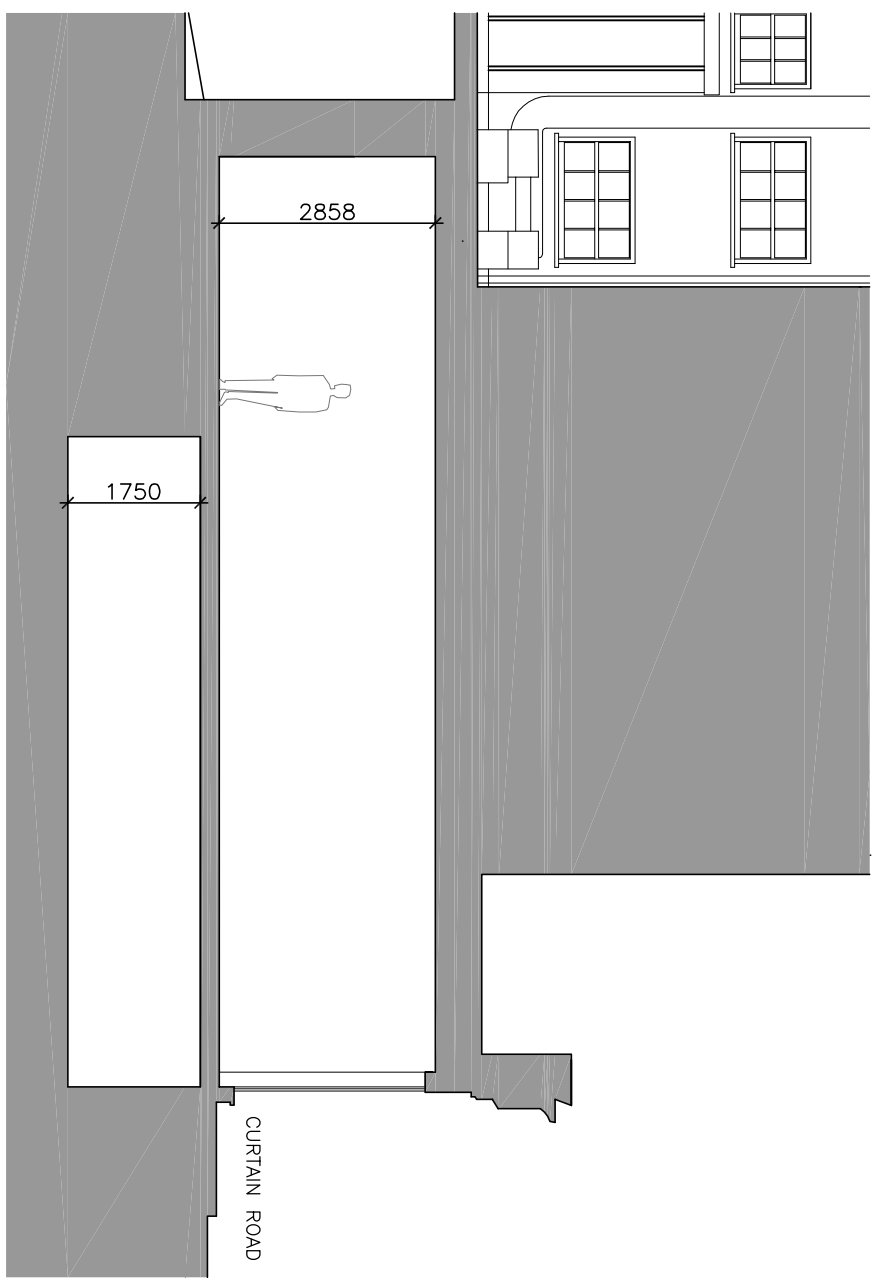


1 IN ORDER TO ASK
 2 ALL DIMENSIONS ARE TO BE VERIFIED ON SITE BY THE
 3 CONTRACTOR AND ANY DISCREPANCIES REPORTED
 4 TO THE ARCHITECT BEFORE COMMENCEMENT OF WORK
 5 COPYRIGHT OF THIS DRAWING REMAINS WITH THE ARCHITECT

No.	Date	Revision
-	-	-

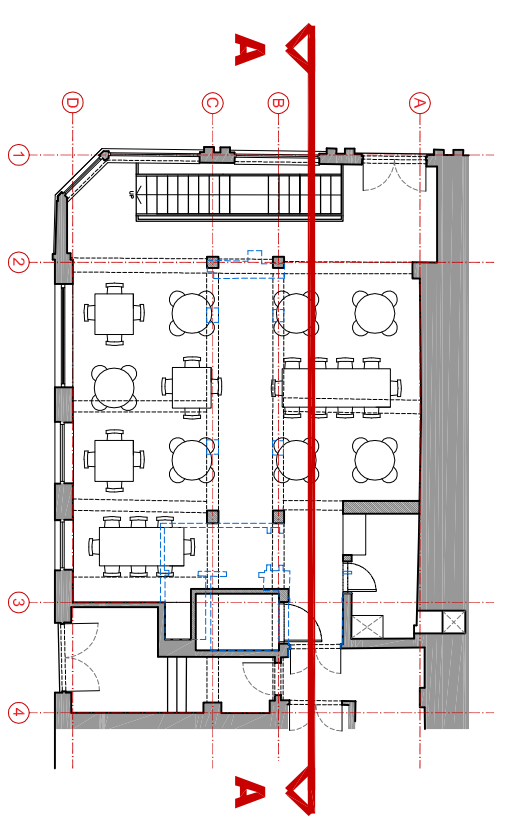

PROPOSED SECTION A

METERS 0 1 2 3 4 5 SCALE 1:100

MITTELMAN ASSOCIATES LLP	
022A PARKHALL ESTATE 40 MARTELL ROAD LONDON SE21 8EN TEL 020 8766 8400 FAX 020 8655 7043 e-mail: info@mittelman.co.uk ARCHITECTURE	
Client:	Suna House 128-130 Curtain Road
Project:	Learnington Holdings Inc
Site:	Planning
Scale:	1:100 @ A3
Project No.:	2019 - 734
Drawing No.:	PL04
Date:	JULY 2019