


THIS DRAWING IS PROTECTED BY COPYRIGHT AND MUST NOT BE COPIED OR REPRODUCED WITHOUT THE WRITTEN CONSENT OF BATH CONSERVATION ARCHITECTS. NO DIMENSIONS ARE TO BE SCALED FROM THIS DRAWING. ALL DIMENSIONS AND SIZES TO BE CHECKED ON SITE. NORTH POINTS SHOWN ARE INDICATIVE. ©

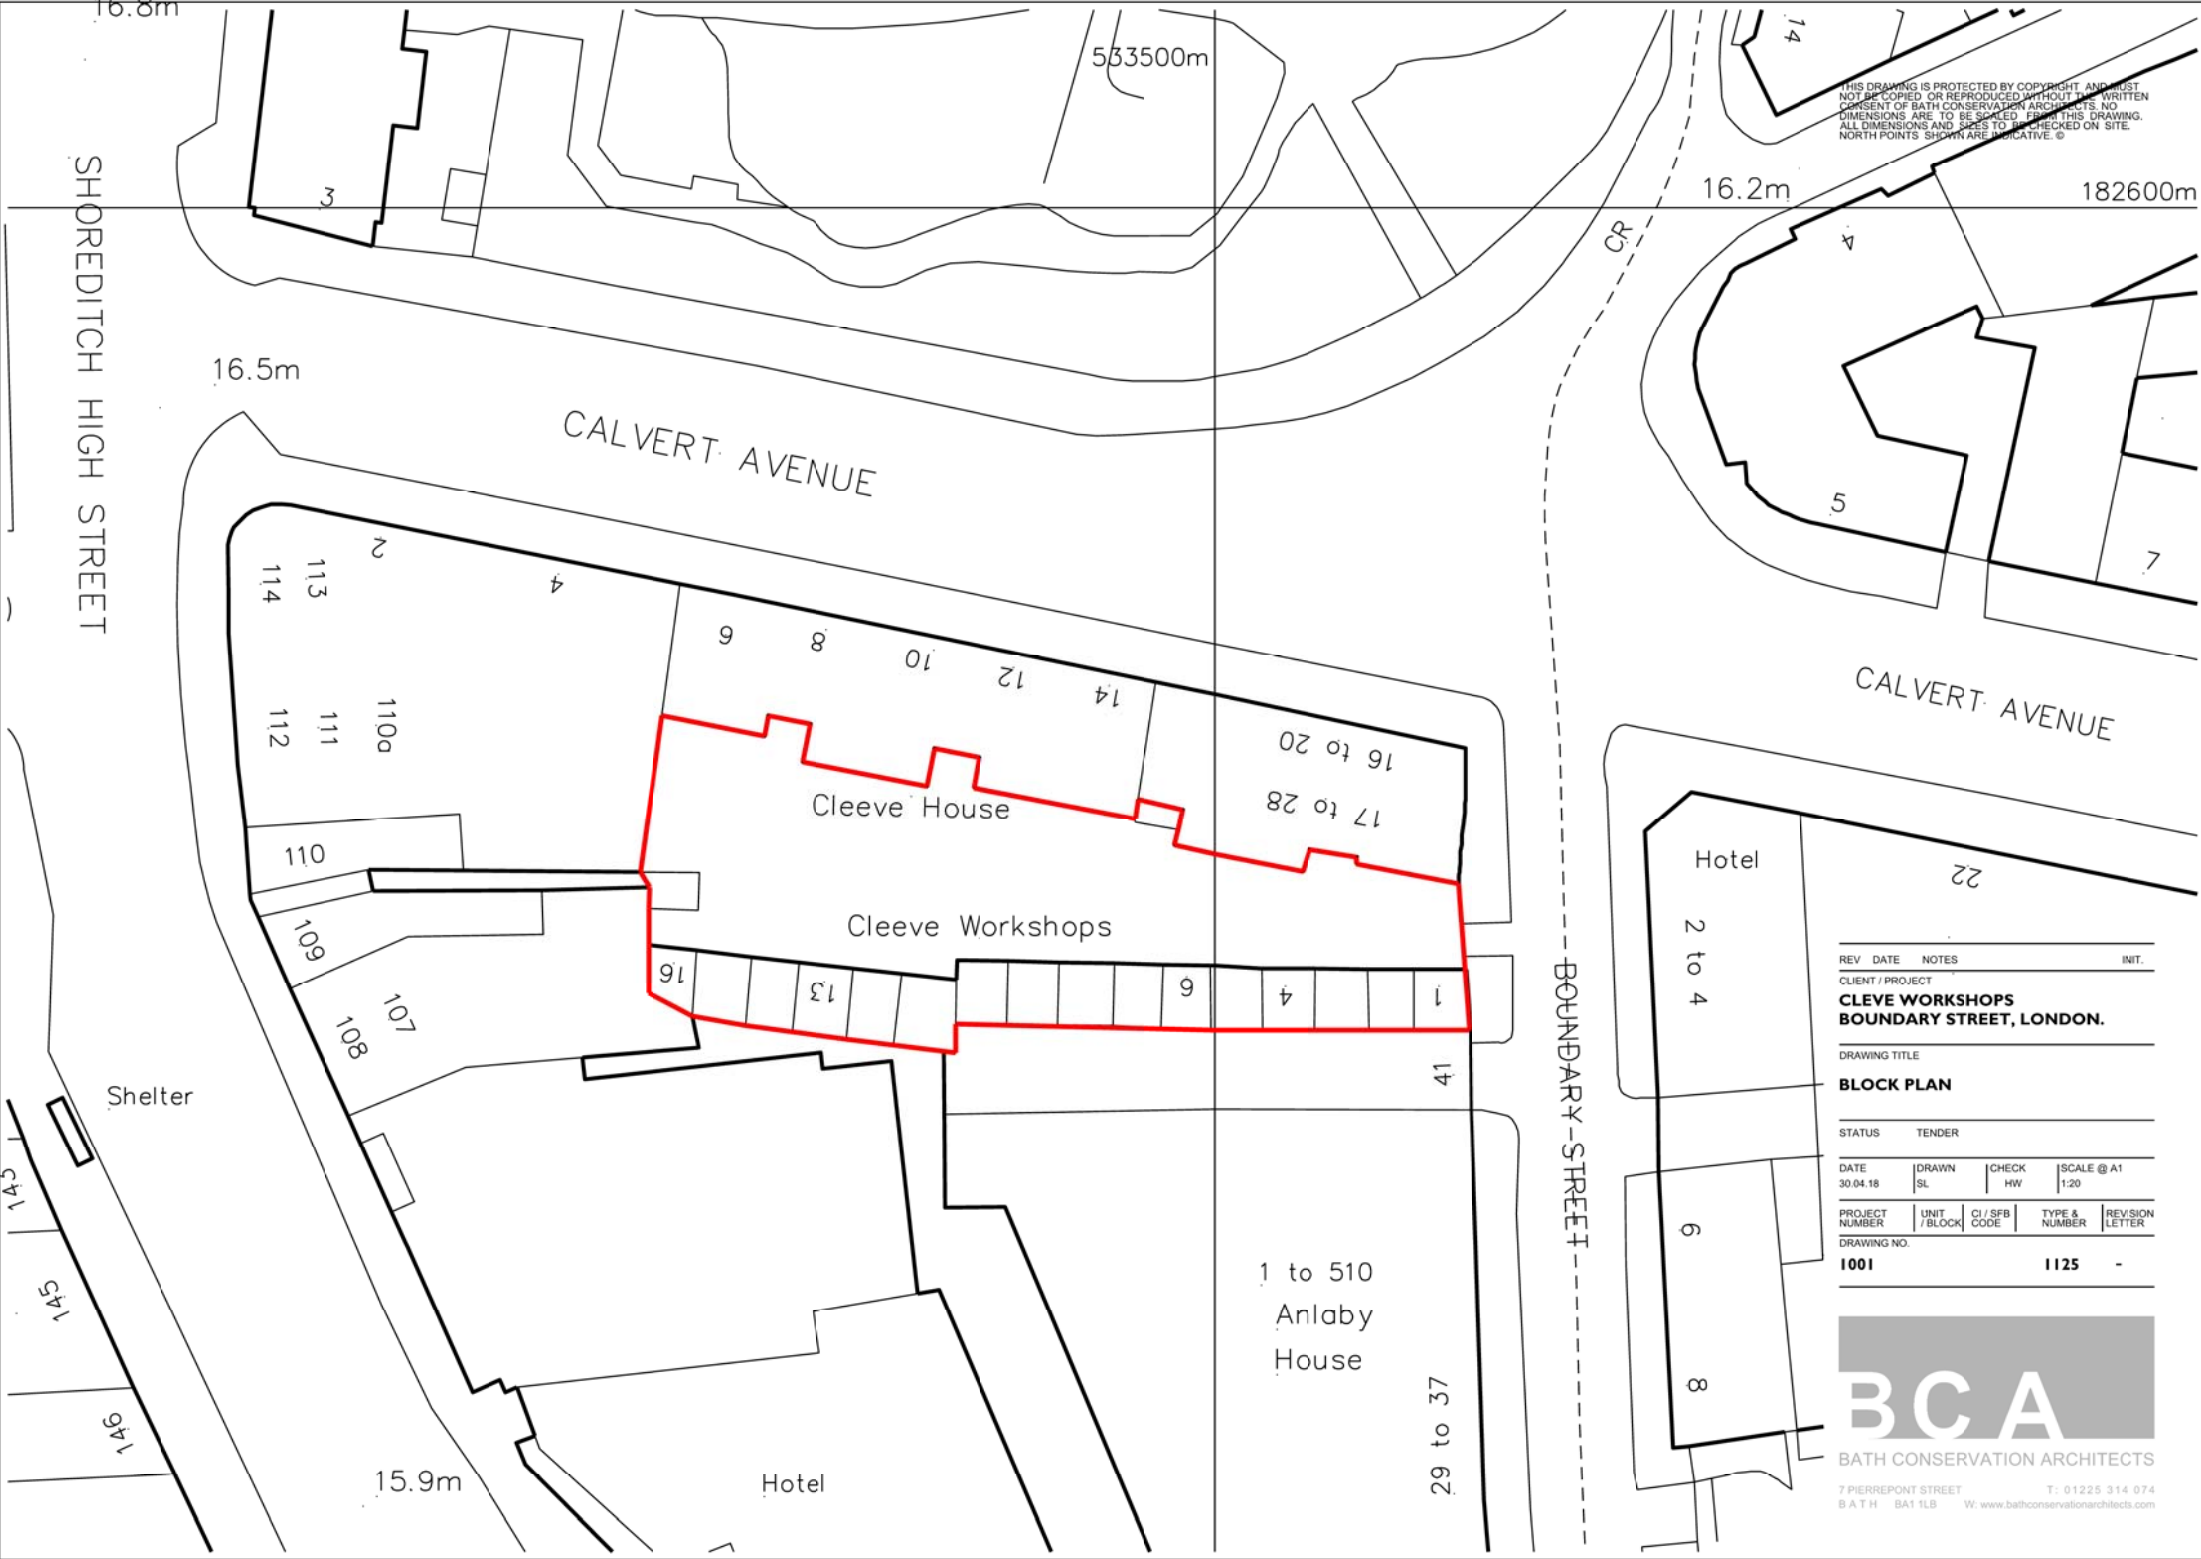

REV	DATE	NOTES	INIT.
CLIENT / PROJECT			
CLEVE WORKSHOPS			
BOUNDARY STREET, LONDON.			
DRAWING TITLE			
BLOCK PLAN			
STATUS		TENDER	
DATE	DRAWN	CHECK	SCALE @ A1
30.04.18	SL	HW	1:20
PROJECT NUMBER	UNIT / BLOCK	CI / SFB CODE	TYPE & NUMBER
			REVISION LETTER
DRAWING NO.		1125 -	
1001			



BATH CONSERVATION ARCHITECTS
 7 PIERREPOINT STREET T: 01225 314 074
 BATH BA1 1LB W: www.bathconservationarchitects.com