


Basement Plan
Scale 1:100

Temporary propping required during construction. Refer to Basement Construction Method Statement - Props Mabey 50@2m c/c. @ 1/3 height of the wall

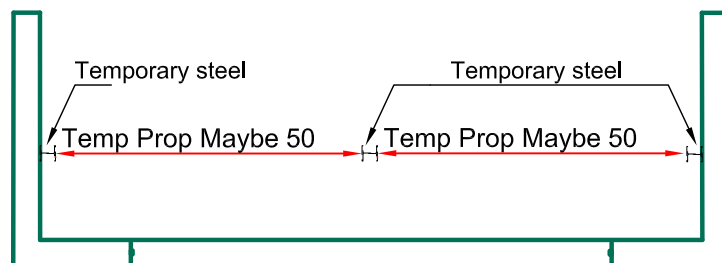

Transversal section
Scale 1:100

For Planning Purposes Only

Rev	Date	Amendments
-	30/07/2019	First issue for comment

Job Number 190723	Date July '19
Dwg Number TW-15	Rev -
Drawn pr	Chkd CT
Scale As shown @ A3	

Client: Mr Barat Palmer
Project: Suna Restaurant
Title : Basement Horizontal temporary works scheme

Croft
Structural
Engineers

Clockshop Mews,
r/o 60 Saxon Rd,
London, SE25 5EH.
020 8684 4744
www.croftse.co.uk