



scale in meters

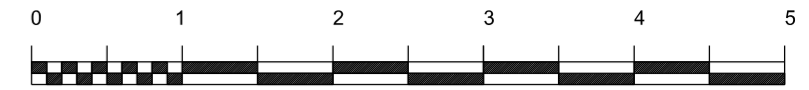

ENTRANCE ELEVATION

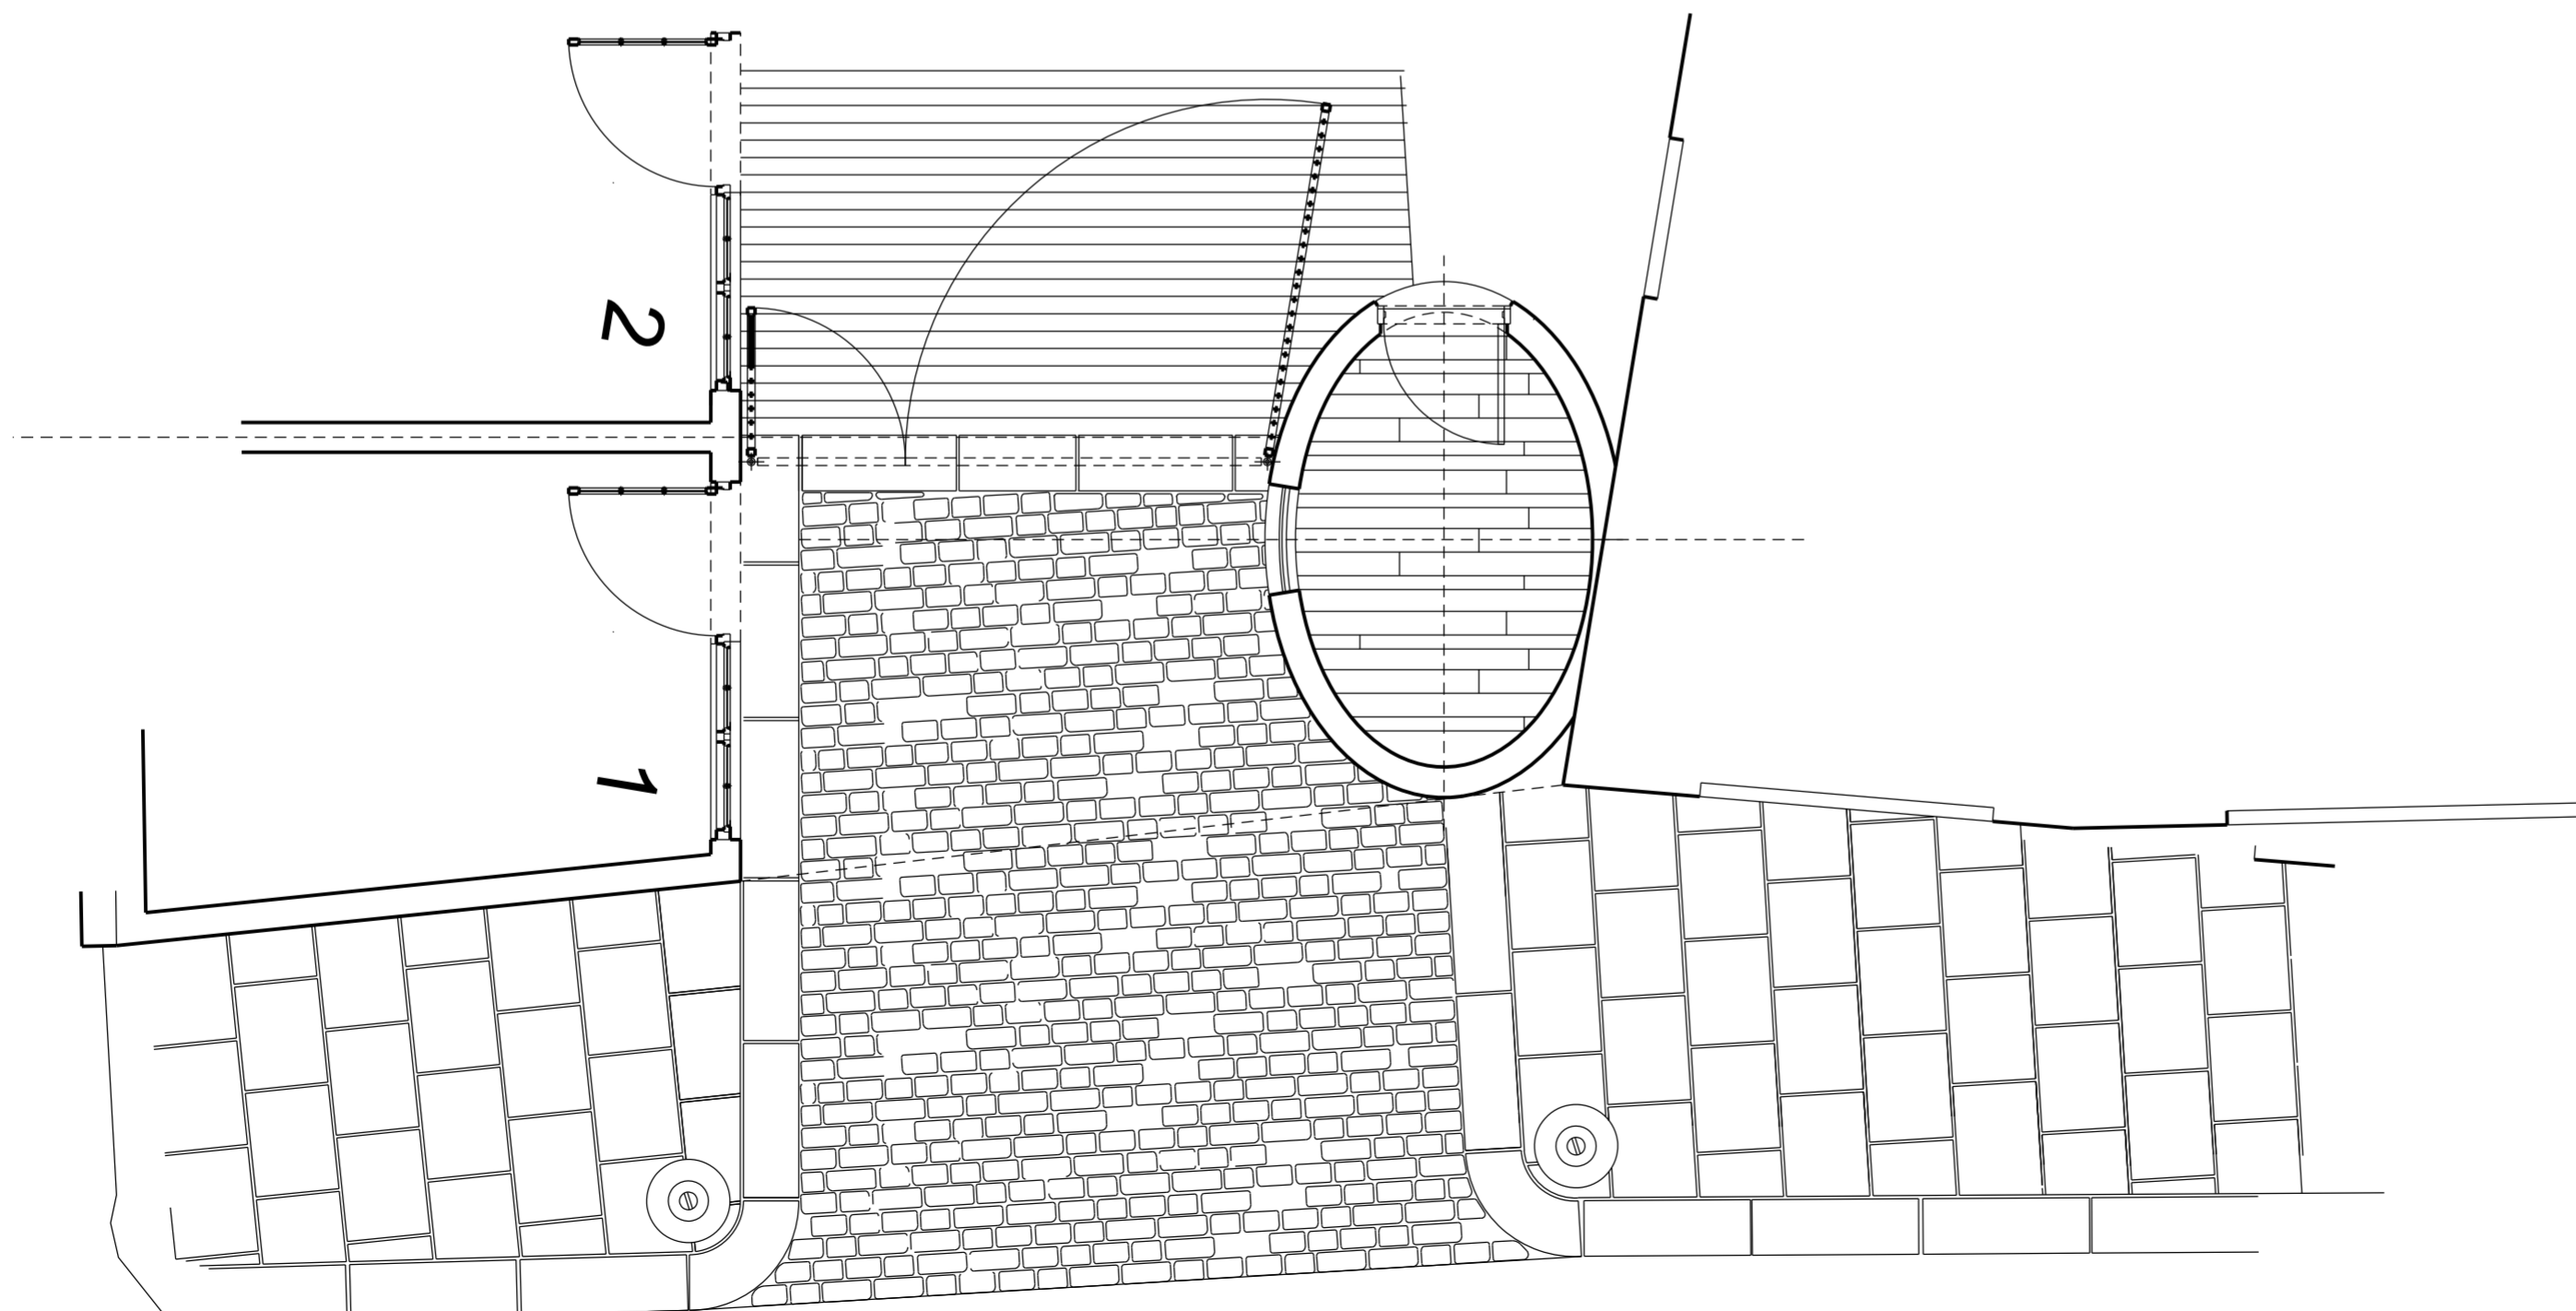

PART PLAN

REV DATE NOTES INIT.

CLIENT / PROJECT

**CLEEVE WORKSHOPS
BOUNDARY STREET, LONDON.**

DRAWING TITLE

**ENTRANCE ELEVATIONS AS
PROPOSED**

STATUS TENDER

DATE 30.04.18	DRAWN SL	CHECK HW	SCALE @ A2 - 1:50 and at A4 - 1:100
------------------	-------------	-------------	--

PROJECT NUMBER	UNIT / BLOCK	CI / SFB CODE	TYPE & NUMBER	REVISION LETTER
-------------------	-----------------	------------------	------------------	--------------------

DRAWING NO. 1001	1123	-
----------------------------	-------------	---



7 PIERREPONT STREET T: 01225 314 074
BATH BA1 1LB W: www.bathconservationarchitects.com