



1 IN DOUBT - ASK	
3 ALL DIMENSIONS ARE TO BE VERIFIED ON SITE BY THE CONTRACTOR AND ANY DISCREPANCIES REPORTED TO THE ARCHITECT BEFORE COMMENCEMENT OF WORK	
4 COPYRIGHT OF THIS DRAWING REMAINS WITH THE ARCHITECT	
No.	Date / Revision
A	10/27-19 NEW WINDOW DESIGN AMENDED

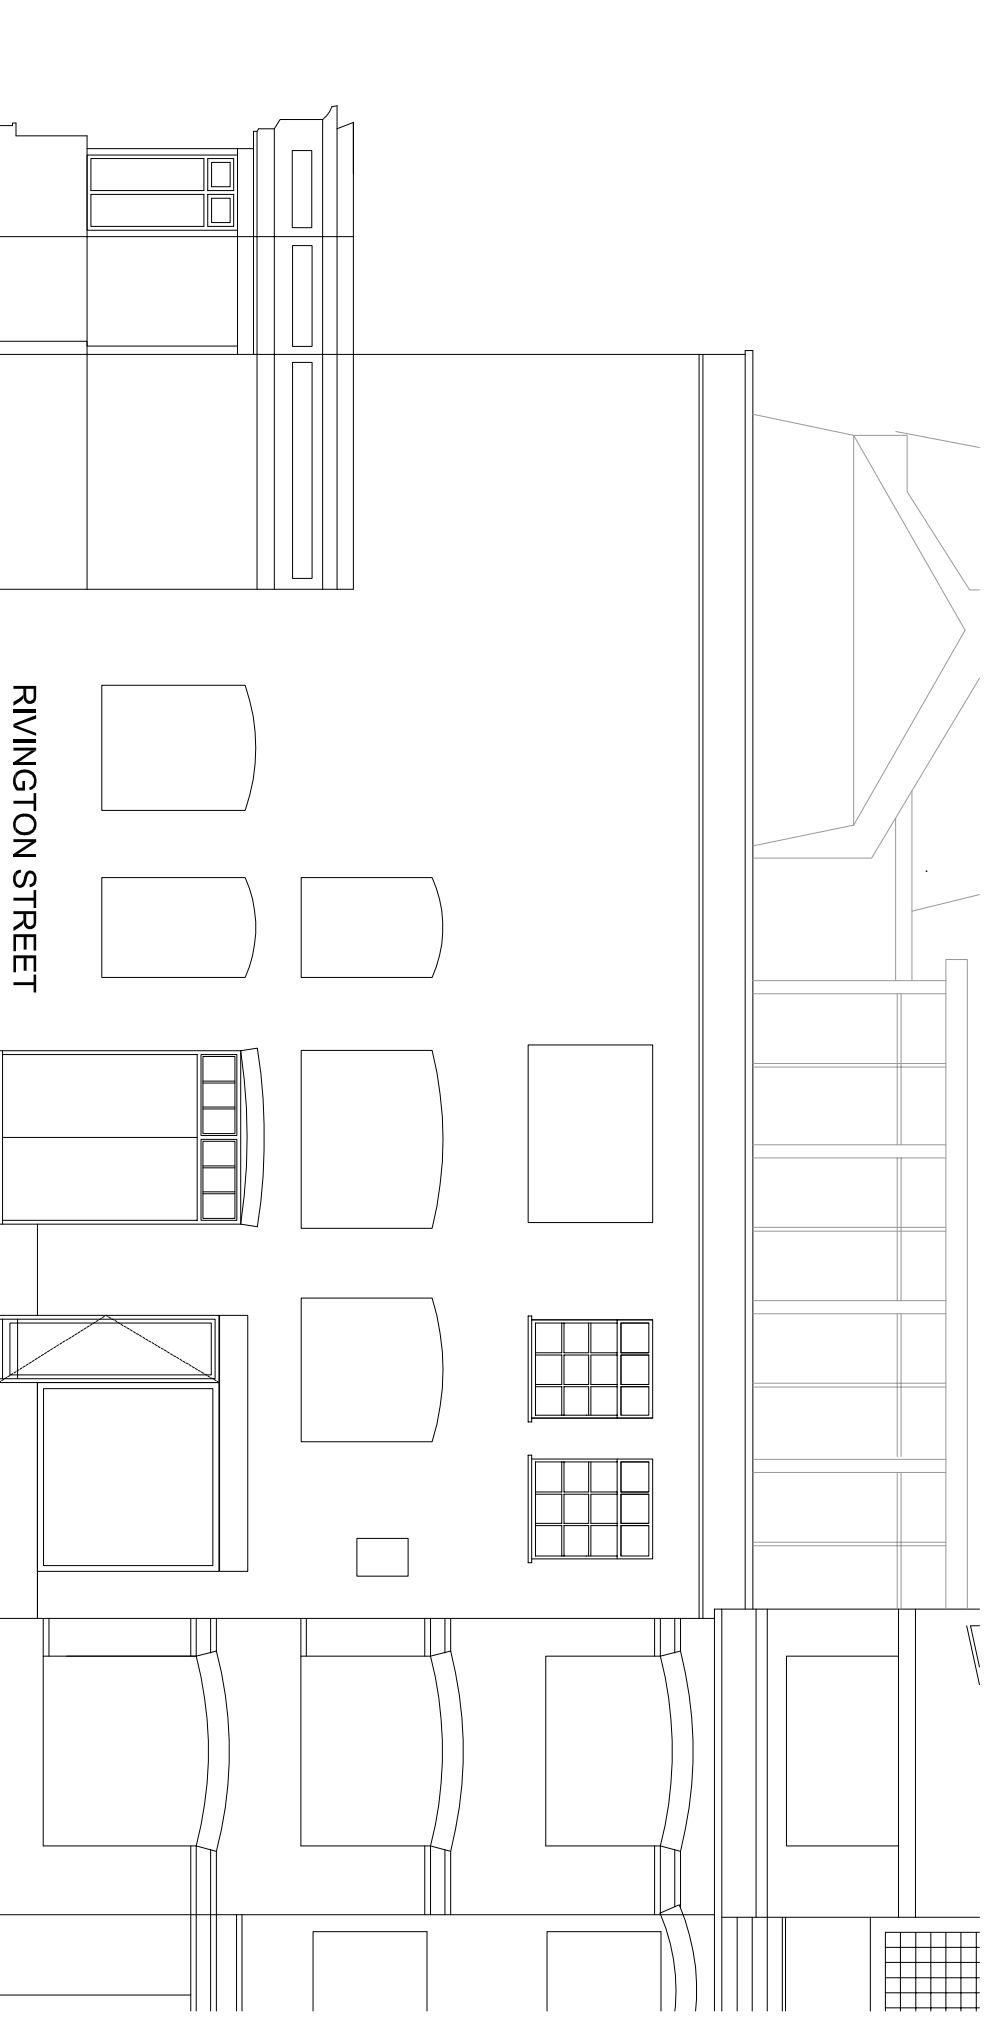

EXISTING SIDE ELEVATION

METERS 0 1 2 3 4 5 SCALE 1:100

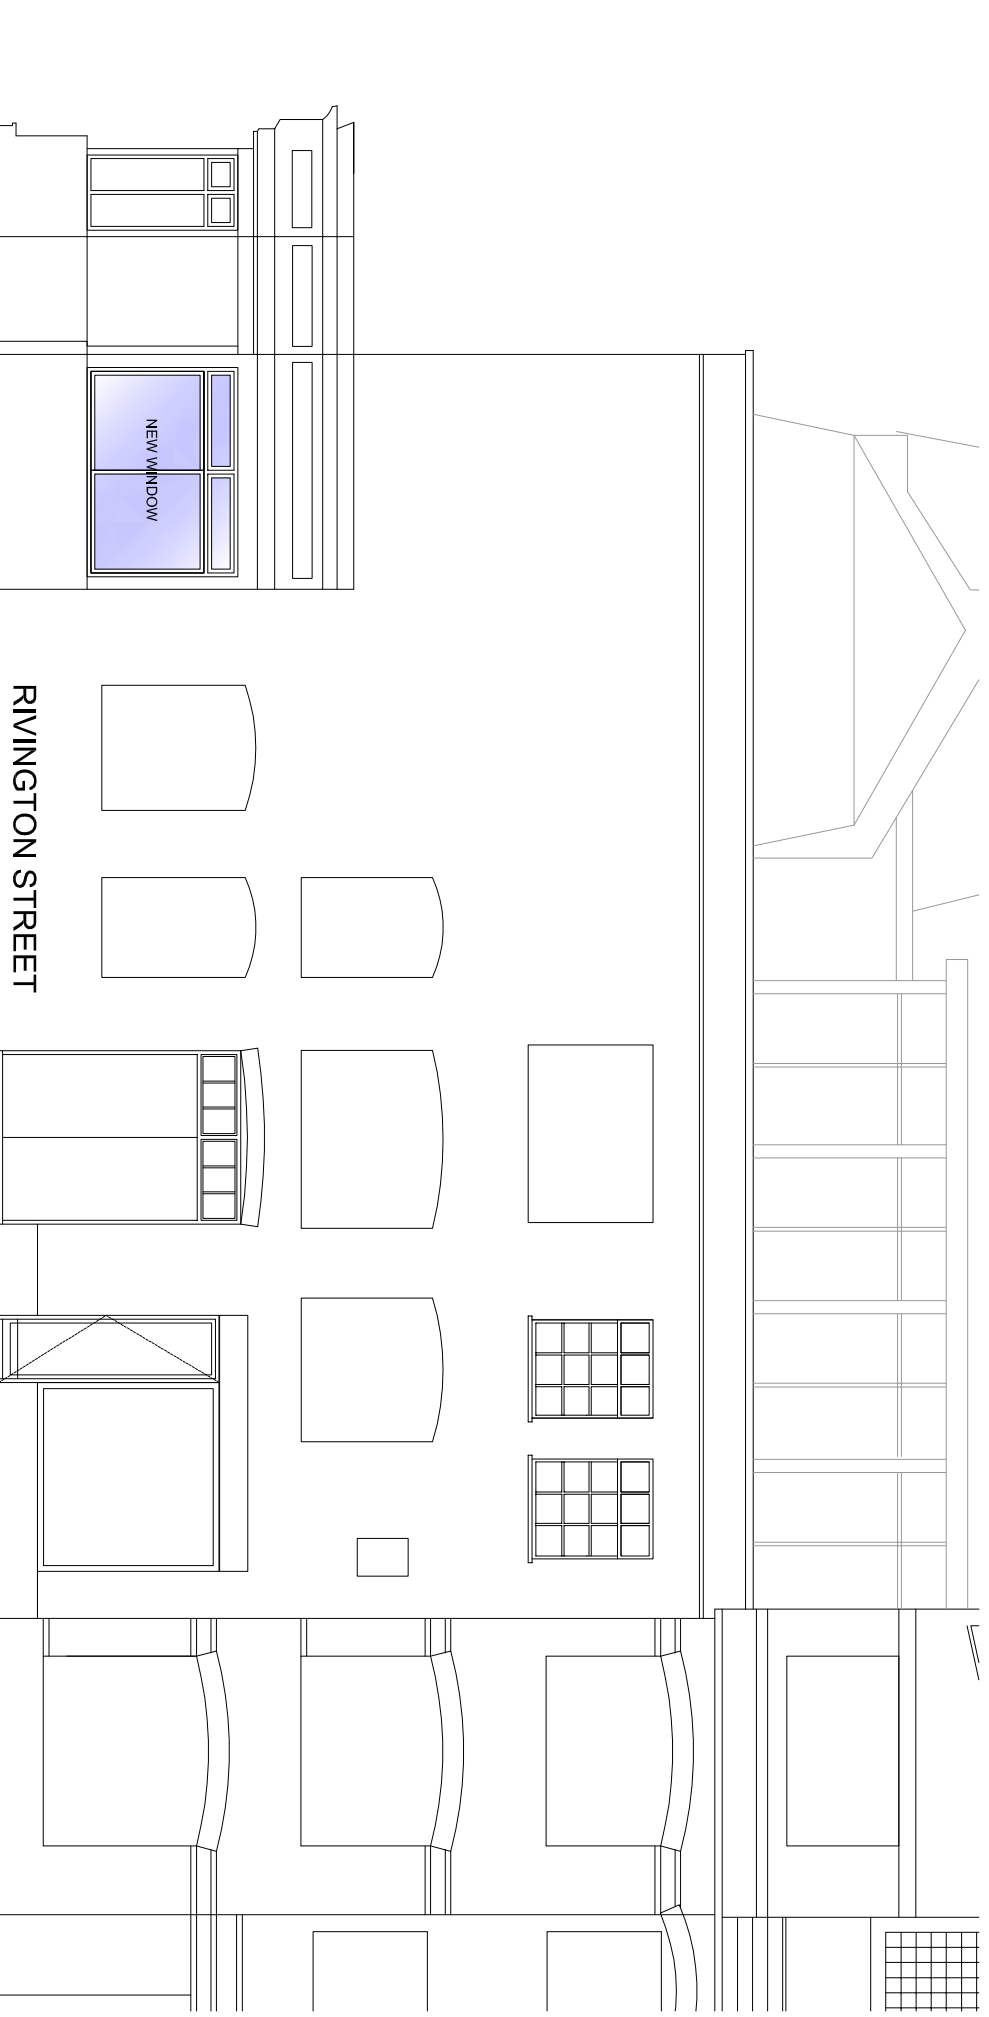

PROPOSED SIDE ELEVATION

METERS 0 1 2 3 4 5 SCALE 1:100

MITTELMAN ASSOCIATES LLP			
022A PARKHALL ESTATE 40 MARTELL ROAD LONDON SE21 8EN TEL 020 8766 8400 FAX 020 8655 7043 e-mail: info@mittelman.co.uk ARCHITECTURE			
Client:	Suna House	128-130 Curtain Road	
Project:	Learnington Holdings Inc		
Drawing title:	EXISTING & PROPOSED ELEVATION		
Scale:	1:100 @ A3	Project No.:	2019 - 734
Date:	JULY 2019	Drawing No.:	PL03
		Rev.:	A