

DO NOT SCALE FROM DRAWING  
ALL DIMENSIONS TO BE CHECKED ON SITE  
© Copyright retained by Matrix Surveys Ltd.

NOTES:  
ALL MEASUREMENTS TAKEN TO EXISTING SURFACE FINISHES UNLESS STATED OTHERWISE  
ALL LEVELS IN METRES  
ALL ARROWS POINT UP  
SURVEY GRID RELATED TO ARBITRARY DATUM  
LEVELS RELATED TO ARBITRARY DATUM  
FLOOR LEVEL NEAR ENTRANCE = 50.00m

LEGEND:

20.00F	FLOOR LEVEL
20.00H	WINDOW HEAD LEVEL
20.00S	WINDOW SILL LEVEL
20.00C	CEILING LEVEL
20.00SC	SUSPENDED CEILING LEVEL
20.00B	BEAM LEVEL
20.00D	DOOR HEAD LEVEL


AB	ARRIBRICK
B	BOLLARD
BH	HEIGHT TO BEAM UNDERSIDE
BW	BRICK WALL
BT	BRITISH TELECOM
CATV	CABLE TV
CB	CUPBOARD
CPS	CONCRETE PAVING SLABS
DK	DROP KERB
ER	EARTH ROD
FB	FLOWER BED
FH	FIRE HYDRANT
FW	FUUL WATER
G	GULLY
GV	GAS VALVE
IC	INSPECTION CHAMBER
IL	INVERT LEVEL
LP	LAMP POST
P	POST
RE	RODDING EYE
RG	ROAD GULLY
RS	ROAD SIGN
RWP	RAIN WATER PIPE
SVP	SOIL VENT PIPE
SW	SURFACE WATER
TL	TRAFFIC LIGHT
TOP	TOP OF FENCE LEVEL
TOW	TOP OF WALL LEVEL
TP	TELEGRAPH POLE
V	VENT
VP	VENT PIPE
WM	WATER METER
WP	WASTE PIPE
WSV	WATER STOP VALVE

FENCE TYPES

BW	Barbed Wire	CW	Chicken Wire
CB	Close Board	IW	Interwoven
CI	Corrugated Iron	IR	Iron Railing
CL	Chain Link	OB	Openboard
CPL	Conc Panel	PR	Post and Rail
CP	Chestnut Paving	PW	Post and Wire

All tree details should be checked by an Arborologist

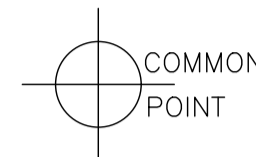

N1010

N1010

N1000


N1000

N990

N990

Curtain Road

Rivington Street

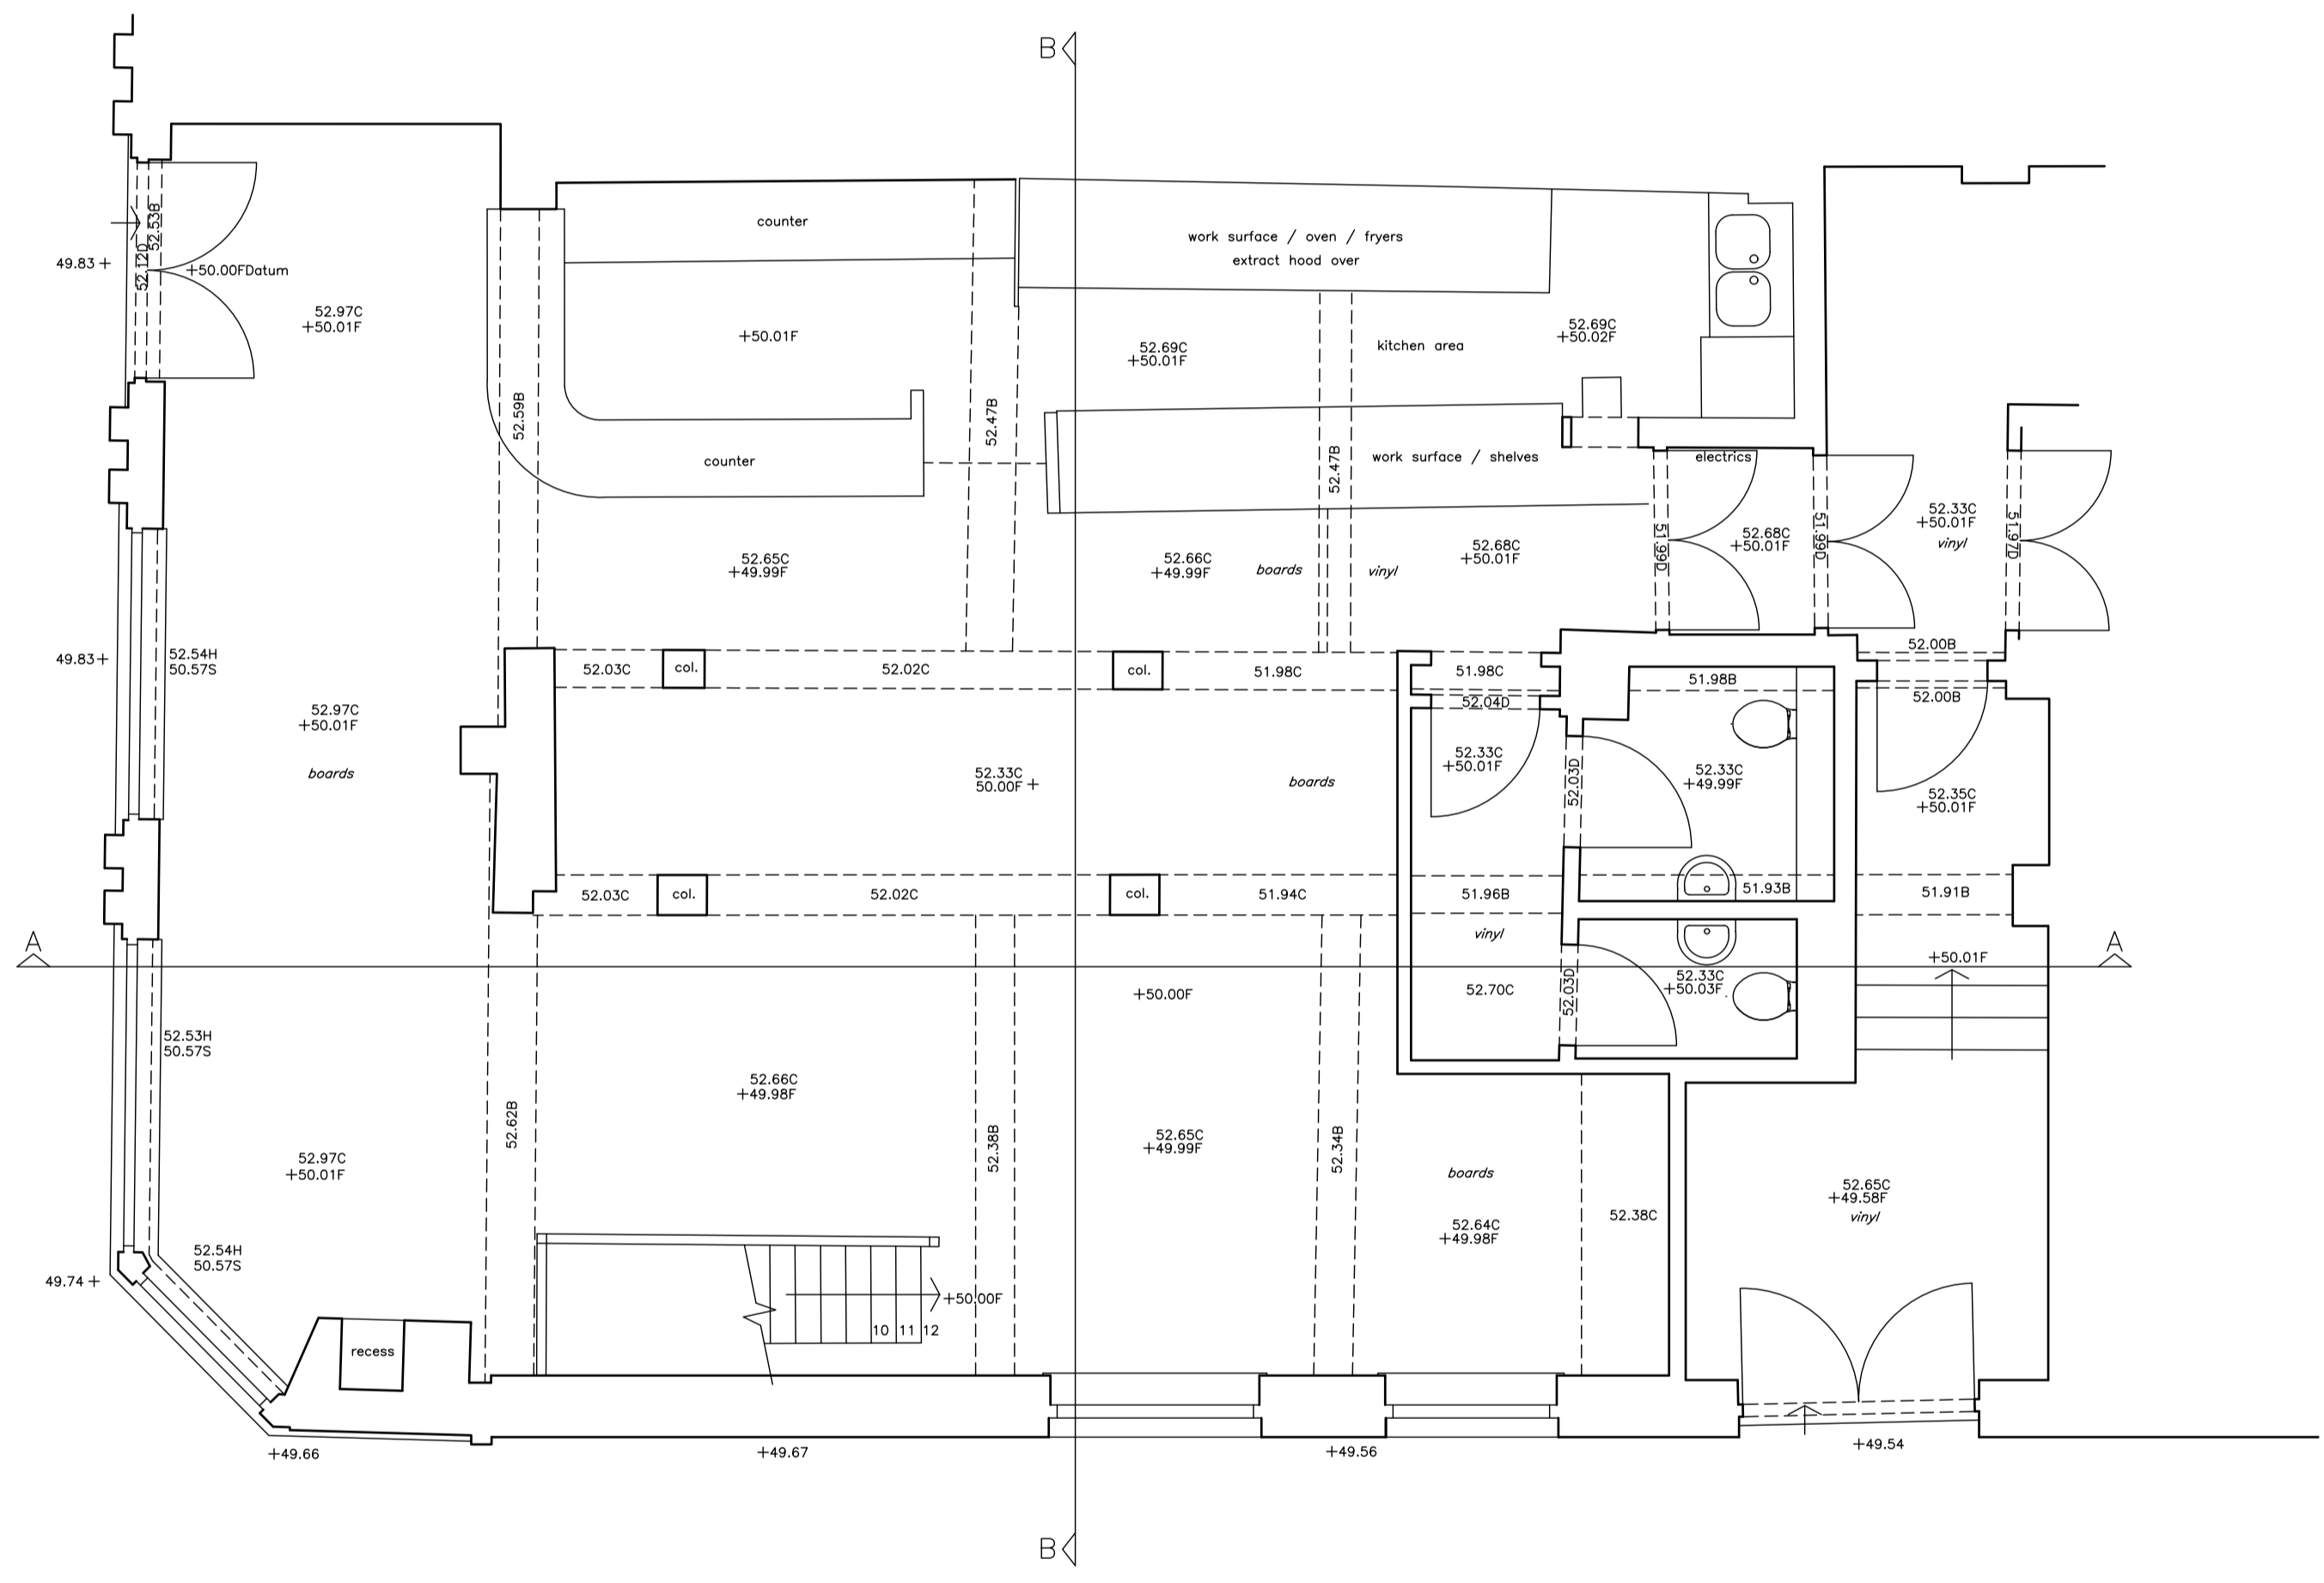

REVISIONS	DATE	BY



PROJECT  
UNIT 1  
SUNA HOUSE  
128-130 CURTAIN ROAD  
LONDON EC2A 3AQ

TITLE  
GROUND FLOOR  
AS EXISTING

SCALE	DATE	DATE	DATE
1/50@A1	MAY	2019	
DRAWN BY	RF	CHECKED BY	SN
DRAWING No.	02	FILE No.	19/2367