
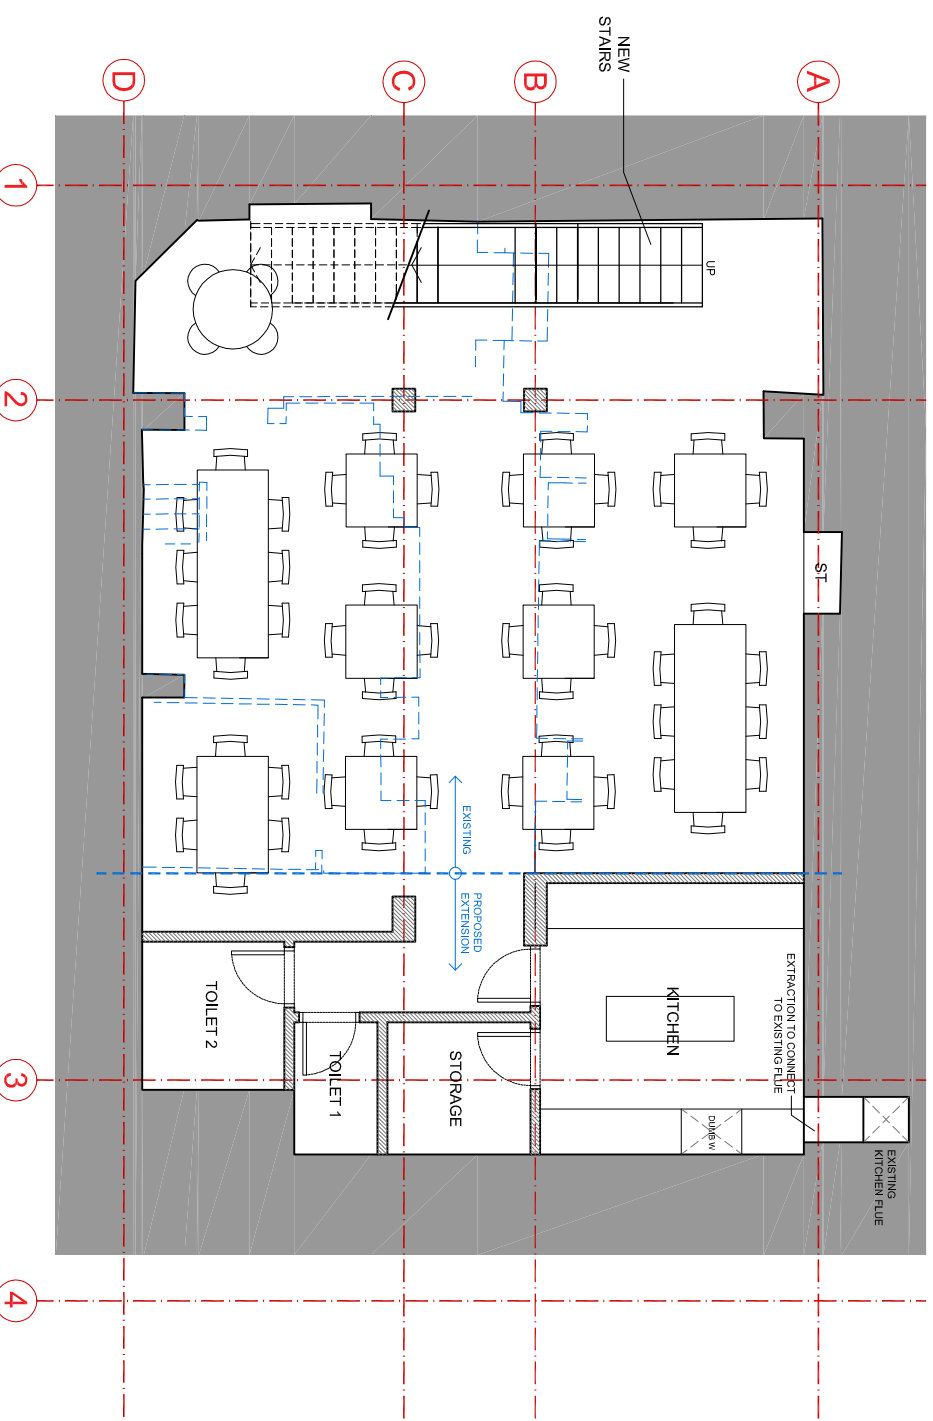


1	IN DOUBT - ASK	
2	ALL DIMENSIONS ARE TO BE VERIFIED ON SITE BY THE CONTRACTOR AND ANY DISCREPANCIES REPORTED TO THE ARCHITECT BEFORE CONSTRUCTION HAS ISSUED DRAWING	
3	ALL DIMENSIONS ARE TO BE VERIFIED ON SITE BY THE CONTRACTOR AND ANY DISCREPANCIES REPORTED TO THE ARCHITECT BEFORE CONSTRUCTION HAS ISSUED DRAWING	
4	COPYRIGHT OF THIS DRAWING REMAINS WITH THE ARCHITECT	
No.	Date	Revision
-	-	-

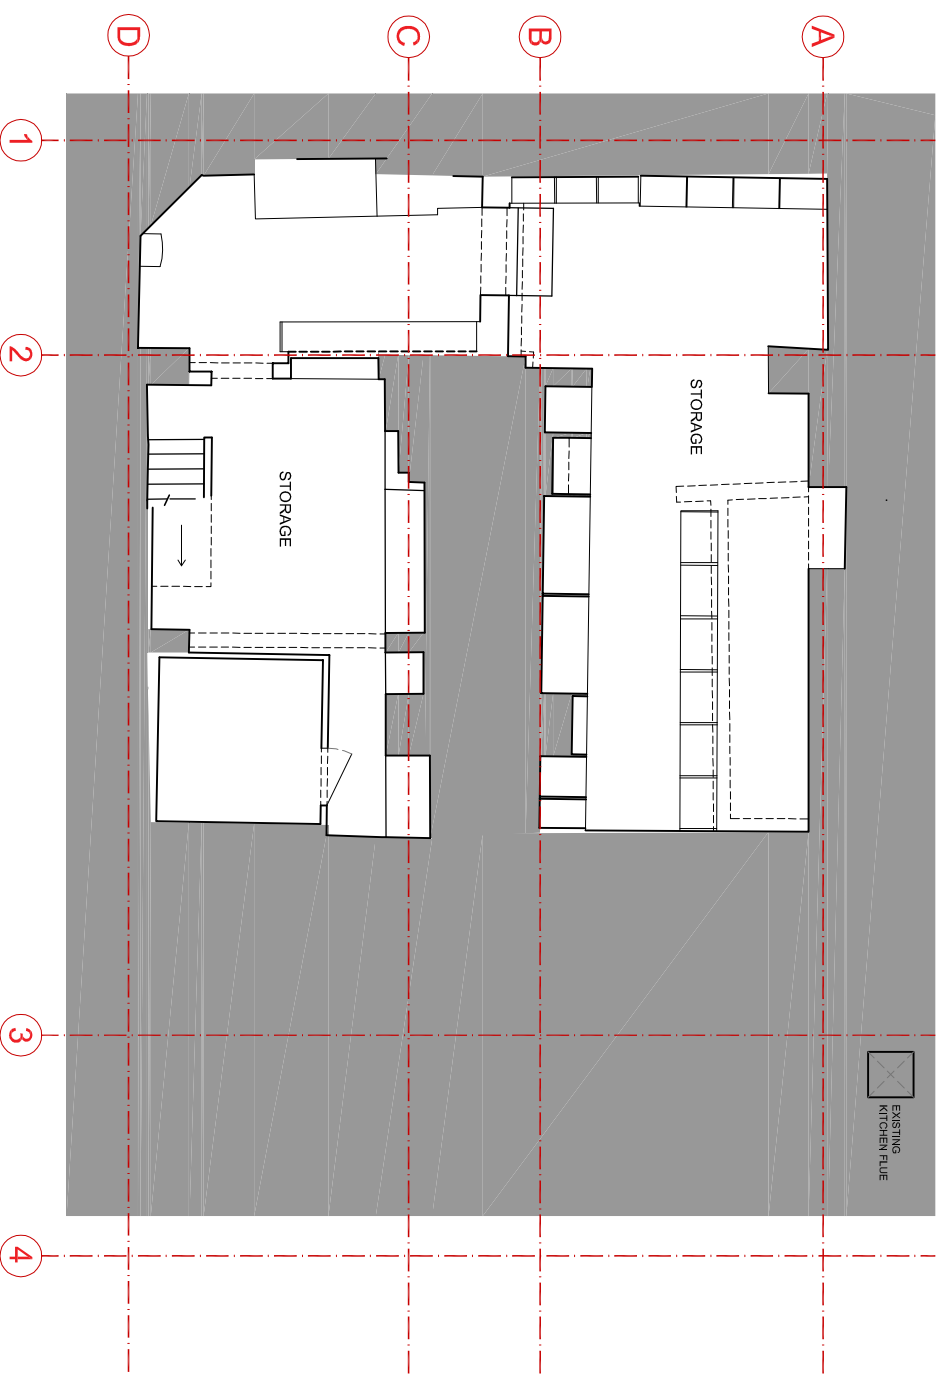

NOTE:
Furnished layouts and Internal arrangements
for illustrative purposes only.

MITTELMAN ASSOCIATES LLP	
022A PARKHALL ESTATE 40 MARTELL ROAD LONDON SE21 8EN TEL 020 8766 8400 FAX 020 8655 7043 e-mail: info@mittelman.co.uk ARCHITECTURE	
Client:	Suna House 128-130 Curtain Road
Project:	Learnington Holdings Inc
Drawing title:	EXIST. & PROP. BASEMENT PLANS
Scale:	1:100 @ A3
Date:	JUL Y 2019
Project No.:	2019 - 734
Drawing No.:	PL01
Rev.:	-