


scale in meters

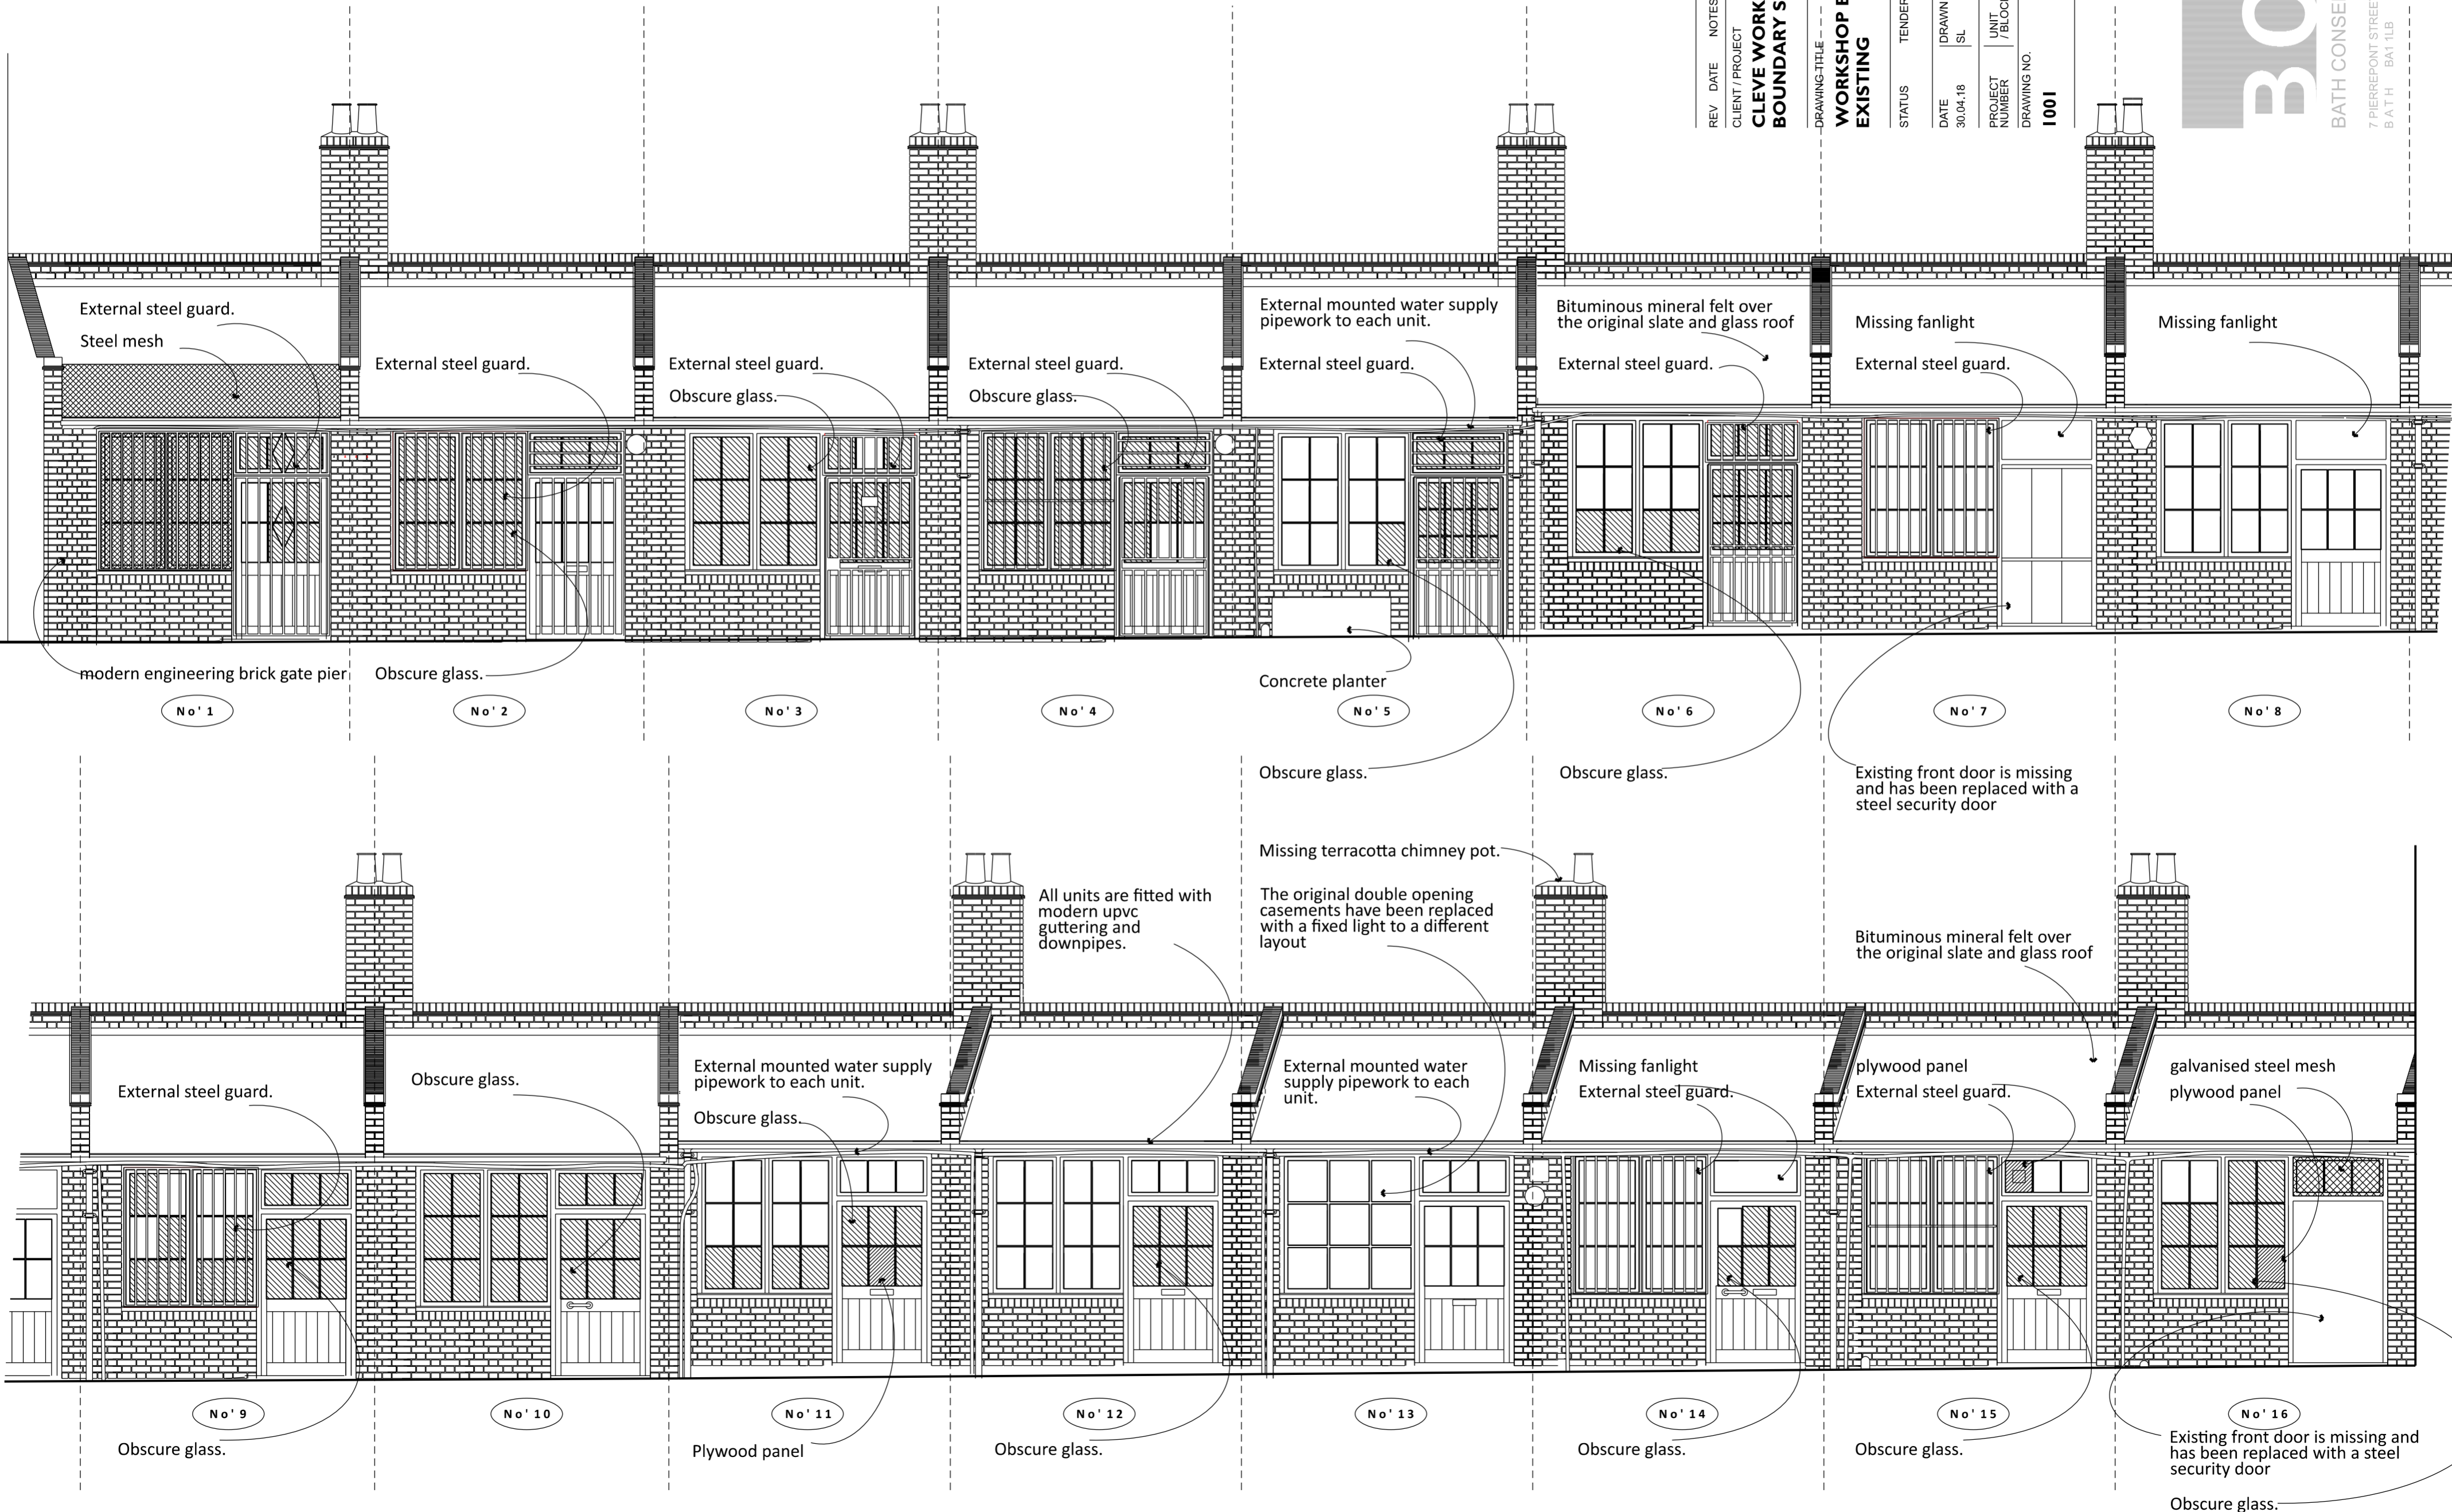

REV DATE NOTES INIT.  
CLIENT / PROJECT  
**CLEVE WORKSHOPS  
BOUNDARY STREET, LONDON.**

DRAWING TITLE  
**WORKSHOP ELEVATIONS AS  
EXISTING**  
STATUS TENDER  
DATE DRAWN SL  
30.04.18 HW  
SCALE @ A2 - 1:50  
and at A4 - 1:100  
PROJECT NUMBER UNIT /BLOCK TYPE & NUMBER REVISION LETTER  
DRAWING NO. 1001 1121 -

**BCA**  
BATH CONSERVATION ARCHITECTS  
7 PIERREPONT STREET  
BATH BA1 1LB  
T: 01225 314 074  
W: www.bathconservationarchitects.com

External steel guard.  
Steel mesh

External steel guard.

External steel guard.  
Obscure glass.

External steel guard.  
Obscure glass.

External mounted water supply  
pipework to each unit.

External steel guard.

Bituminous mineral felt over  
the original slate and glass roof

External steel guard.

Missing fanlight

External steel guard.

Missing fanlight

modern engineering brick gate pier

Obscure glass.

Concrete planter

Obscure glass.

Obscure glass.

Existing front door is missing  
and has been replaced with a  
steel security door

All units are fitted with  
modern upvc  
guttering and  
downpipes.

Missing terracotta chimney pot.

The original double opening  
casements have been replaced  
with a fixed light to a different  
layout

Bituminous mineral felt over  
the original slate and glass roof

External steel guard.

Obscure glass.

External mounted water supply  
pipework to each unit.

Obscure glass.

External mounted water  
supply pipework to each  
unit.

Missing fanlight  
External steel guard.

plywood panel  
External steel guard.

galvanised steel mesh  
plywood panel

Obscure glass.

Plywood panel

Obscure glass.

Obscure glass.

Obscure glass.

Existing front door is missing and  
has been replaced with a steel  
security door

Obscure glass.